

**NOTICE & AGENDA  
STREET COMMITTEE MEETING  
CITY OF PRYOR CREEK, OKLAHOMA  
TUESDAY, JUNE 23, 2026 AT 5:30 PM**

AS REQUIRED BY THE OKLAHOMA OPEN MEETING ACT NOTICE IS HEREBY GIVEN THAT THE STREET COMMITTEE WILL MEET IN REGULAR SESSION IN COUNCIL CHAMBER, 12 NORTH ROWE STREET, PRYOR, OKLAHOMA AT THE ABOVE DATE AND TIME. FOR SPECIAL ACCOMMODATIONS TO ATTEND, PLEASE CONTACT (918) 825-0888.

**Committee Members: Terry Lamar (Chair), Bruce Smith, Autumn Graybill, Choya Shropshire (Alternate)**

1. Call meeting to order.
  - a. Petitions from the audience.
  - b. Discussion and possible action to approve the minutes of the March 24, 2026 meeting.
  - c. Discussion and possible action regarding nomination of the Street Committee Chairperson.
2. Reports:
  - a. Street Superintendent Report - Buddy Glenn.
  - b. Discussion regarding Capital Outlay equipment purchases expected in the 2026-2027 fiscal year.
  - c. Discussion regarding remaining improvement projects for the 2025-2026 fiscal year.
    - Dog Pound Road
    - NE 1st Sidewalk
    - Brookfield Terrace Drainage
    - Bailey Street Drainage
3. Action Items:
  - a. Discussion and possible action regarding the intersection of South Elliott and 29th Street.
  - b. Discussion and possible action regarding the Street Department pay plan.
4. Unforeseeable Business.
5. Adjourn.

Posted June 22, 2026 by City Clerk Hannah Morris \_\_\_\_\_

**MINUTES  
STREET & MAINTENANCE COMMITTEE MEETING  
CITY OF PRYOR CREEK, OKLAHOMA  
TUESDAY, MARCH 24, 2026 AT 5:30 PM**

The Street Committee of the City of Pryor Creek, Oklahoma met in regular session on the above date and time in the Council Chamber upstairs at City Hall, 12 North Rowe Street in Pryor Creek, Oklahoma. This meeting was followed immediately by a meeting of the Pryor Public Works Authority. Notice of these meetings was posted on the East bulletin board located outside to the South of the entrance doors and the City website at [www.pryorcreek.org](http://www.pryorcreek.org). Notice was also emailed to The Paper newspaper and emailed to the Council members.

**1. Call meeting to order.**

Terry Lamar called the meeting to order at 5:30 p.m. Members present: Terry Lamar, Kenneth Brashears and Bruce Smith. Members absent: none.

Others present: Zac Doyle, Buddy Glenn, Chris Curnutt and Parker Sloan.

**a. Petitions from the audience.**

There were no petitions from the audience.

**b. Discussion and possible action to approve minutes of the February 24, 2026 regular meeting.**

Motion was made by Brashears, seconded by Smith to approve the minutes of the February 24, 2026 regular meeting. Voting yes: Lamar, Smith and Brashears. Voting no: none.

**2. Street Superintendent Report – Buddy Glenn.**

Superintendent Buddy Glenn reported that ditch maintenance was completed at SE 1st, Bailey, and NW 5th Street. He noted recurring pipe damage on NW 5th caused by moving trailer houses and stated he is pursuing contact with the responsible party. He stated that some patches are complete, with Rowe Street next, and crews are also managing various sidewalk and curb repairs. He also reported that due to resident complaints and rain, 14th Street will receive temporary asphalt next week to stabilize the road until it goes to bid.

Lamar moved to item 3c.

**3. Action Items.**

**c. Discussion and possible action regarding the North Bailey Street Drainage Project.**

The Board reviewed two drainage layouts (Option A and B) provided by Dale Burke to mitigate flooding on Weaver and Sloan properties. Option A is the preferred engineering choice as it directs water more efficiently through the Cobbler property. Following

discussion with residents regarding easements and tree clearing, the Board determined that Option A provides the most direct relief and keeps the drainage on city property longer.

Motion was made by Smith, seconded by Brashears to approve the engineer to prepare plans to implement Option A. Voting yes: Bruce Smith, Terry Lamar and Kenneth Brashears. Voting no: none.

Lamar moved back to item 3a.

**a. Discussion and possible action regarding the South Elliott Street Project.**

Glenn confirmed the project is substantially complete and all punch list items, specifically the pipe lid security, have been verified. The Board noted the system performed well during a recent heavy storm, preventing roadway washouts. No action taken.

**b. Discussion and possible action regarding the 17th and Oklahoma Street Drainage repairs.**

No action taken. The Mayor reported a breakthrough in easement negotiations after meeting with the property owners. The City Attorney will now coordinate with their legal counsel to finalize the agreement. Once secured, the Street Department will clear the brush and trees obstructing the downstream flow for long-term maintenance.

**4. Unforeseeable Business.**

Mayor Doyle announced to the committee that Dale Burke has begun seeking bids on behalf of the city for the planned street improvement projects.

**5. Adjourn.**

Motion was made by Brashears, seconded by Smith to adjourn. Voting yes: Brashears, Lamar and Smith. Voting no: None.



**INFRASTRUCTURE SOLUTIONS GROUP, LLC**  
Consulting Engineers

**WORK ORDER FOR PROFESSIONAL SERVICES**  
**City of Pryor Creek**  
**Project Number PRY-26-01**

This will constitute authorization by the City of Pryor Creek (Owner) for Infrastructure Solution Group LLC (Engineer) to proceed with the following described as "Project":

Project Description: **Cemetery Retaining Wall Improvements Project**

- Prepare Engineering Plans and Specifications, for the referenced project.
- Prepare bid packages, and assist owner in obtaining bids from contractors for the construction of the improvements.
- Prepare contract documents, coordinate contract execution and perform preconstruction conference.
- Provide construction management services including review and approve material submittals, shop drawings, contractors pay estimates, change order requests, and work performed by the contractor.
- Provide Resident Project Representative Services during Construction.
- Perform all work in accordance with STANDARD FORM OF AGREEMENT BETWEEN OWNER AND ENGINEER FOR PROFESSIONAL SERVICES as prepared by ENGINEERS JOINT CONTRACT DOCUMENTS COMMITTEE (EJCDC).

For performance of the services described, the Engineer shall be compensated on a lump sum basis and is broken down as follows;

Fee Summarized below:

Engineering Fee	\$11,000.00
Resident Project Representative Fee	\$ 5,000.00
Design Survey Fee	<u>\$ 2,500.00</u>
<b>Total Fee</b>	<b>\$18,500.00</b>


APPROVED:  
City of Pryor Creek


By: \_\_\_\_\_  
Zac Doyle  
Mayor

ATTEST:  
\_\_\_\_\_

DATE: \_\_\_\_\_

ACCEPTED:  
Infrastructure Solutions Group LLC,

By:   
Dale Burke  
President

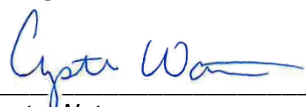ATTEST:  
  
Crysta Watson  
Project Engineer



**WORK ORDER FOR PROFESSIONAL SERVICES**  
**City of Pryor Creek**  
**Project Number PRY-26-02**

This will constitute authorization by the City of Pryor Creek (Owner) for Infrastructure Solution Group LLC (Engineer) to proceed with the following described as "Project":

Project Description: **Dog Pound Road Base Rehabilitation Project**

- Prepare Engineering Plans and Specifications, for the referenced project.
- Prepare bid packages, and assist owner in obtaining bids from contractors for the construction of the improvements.
- Prepare contract documents, coordinate contract execution and perform preconstruction conference.
- Provide construction management services including review and approve material submittals, shop drawings, contractors pay estimates, change order requests, and work performed by the contractor.
- Provide Resident Project Representative Services during Construction.
- Perform all work in accordance with STANDARD FORM OF AGREEMENT BETWEEN OWNER AND ENGINEER FOR PROFESSIONAL SERVICES as prepared by ENGINEERS JOINT CONTRACT DOCUMENTS COMMITTEE (EJCDC).

For performance of the services described, the Engineer shall be compensated on a lump sum basis and is broken down as follows;

Fee Summarized below:

Engineering Fee	\$32,000.00
Resident Project Representative Fee	\$12,000.00
Design Survey Fee	\$ 5,000.00
Geotechnical Report Fee	<u>\$10,000.00</u>
<b>Total Fee</b>	<b>\$59,000.00</b>


APPROVED:  
City of Pryor Creek


By: \_\_\_\_\_  
Zac Doyle  
Mayor

ATTEST:  
  
\_\_\_\_\_

DATE: \_\_\_\_\_

ACCEPTED:  
Infrastructure Solutions Group LLC,

By:   
Dale Burke  
President

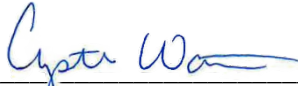ATTEST:  
  
  
\_\_\_\_\_  
Crysta Watson  
Project Engineer



**INFRASTRUCTURE SOLUTIONS GROUP, LLC**  
Consulting Engineers

**WORK ORDER FOR PROFESSIONAL SERVICES**  
**City of Pryor Creek**  
**Project Number PRY-26-03**

This will constitute authorization by the City of Pryor Creek (Owner) for Infrastructure Solution Group LLC (Engineer) to proceed with the following described as "Project":

**Project Description: 2026 Street and Alley Improvements Project**

- Prepare Engineering Plans and Specifications, for the referenced project.
- Prepare bid packages, and assist owner in obtaining bids from contractors for the construction of the improvements.
- Prepare contract documents, coordinate contract execution and perform preconstruction conference.
- Provide construction management services including review and approve material submittals, shop drawings, contractors pay estimates, change order requests, and work performed by the contractor.
- Provide Resident Project Representative Services during Construction.
- Perform all work in accordance with STANDARD FORM OF AGREEMENT BETWEEN OWNER AND ENGINEER FOR PROFESSIONAL SERVICES as prepared by ENGINEERS JOINT CONTRACT DOCUMENTS COMMITTEE (EJCDC).

For performance of the services described, the Engineer shall be compensated on a lump sum basis and is broken down as follows;

Fee Summarized below:


Engineering Fee	\$48,000.00
Resident Project Representative Fee	\$17,000.00
Design Survey Fee	<u>\$ 7,500.00</u>
<b>Total Fee</b>	<b>\$72,500.00</b>


APPROVED:  
City of Pryor Creek

By: \_\_\_\_\_  
Zac Doyle  
Mayor

ATTEST:  
\_\_\_\_\_

ACCEPTED:  
Infrastructure Solutions Group LLC,

By:   
Dale Burke  
President

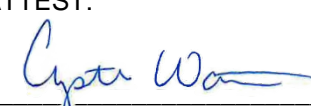ATTEST:  
  
Crysta Watson  
Project Engineer

DATE: March 3rd



**WORK ORDER FOR PROFESSIONAL SERVICES**  
**City of Pryor Creek**  
**Project Number PRY-26-04**

This will constitute authorization by the City of Pryor Creek (Owner) for Infrastructure Solution Group LLC (Engineer) to proceed with the following described as "Project":

Project Description: **Brookfield Terrace Drainage Improvements Project**

- Prepare Engineering Plans and Specifications, for the referenced project.
- Prepare bid packages, and assist owner in obtaining bids from contractors for the construction of the improvements.
- Prepare contract documents, coordinate contract execution and perform preconstruction conference.
- Provide construction management services including review and approve material submittals, shop drawings, contractors pay estimates, change order requests, and work performed by the contractor.
- Provide Resident Project Representative Services during Construction.
- Perform all work in accordance with STANDARD FORM OF AGREEMENT BETWEEN OWNER AND ENGINEER FOR PROFESSIONAL SERVICES as prepared by ENGINEERS JOINT CONTRACT DOCUMENTS COMMITTEE (EJCDC).

For performance of the services described, the Engineer shall be compensated on a lump sum basis and is broken down as follows;


Fee Summarized below:

Engineering Fee	\$48,000.00
Resident Project Representative Fee	\$17,000.00
Design Survey Fee	<u>\$ 5,000.00</u>
<b>Total Fee</b>	<b>\$70,000.00</b>


APPROVED:  
City of Pryor Creek

ACCEPTED:  
Infrastructure Solutions Group LLC,

By: \_\_\_\_\_  
Zac Doyle  
Mayor

By:   
Dale Burke  
President

ATTEST:  
  
\_\_\_\_\_

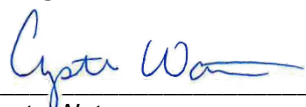ATTEST:  
  
\_\_\_\_\_  
Crysta Watson  
Project Engineer

DATE: \_\_\_\_\_



**WORK ORDER FOR PROFESSIONAL SERVICES**  
**City of Pryor Creek**  
**Project Number PRY-26-05**

This will constitute authorization by the City of Pryor Creek (Owner) for Infrastructure Solution Group LLC (Engineer) to proceed with the following described as "Project":

Project Description: **1<sup>st</sup> Street Sidewalk and Drainage Improvements Project**

- Prepare Engineering Plans and Specifications, for the referenced project.
- Prepare bid packages, and assist owner in obtaining bids from contractors for the construction of the improvements.
- Prepare contract documents, coordinate contract execution and perform preconstruction conference.
- Provide construction management services including review and approve material submittals, shop drawings, contractors pay estimates, change order requests, and work performed by the contractor.
- Provide Resident Project Representative Services during Construction.
- Perform all work in accordance with STANDARD FORM OF AGREEMENT BETWEEN OWNER AND ENGINEER FOR PROFESSIONAL SERVICES as prepared by ENGINEERS JOINT CONTRACT DOCUMENTS COMMITTEE (EJCDC).

For performance of the services described, the Engineer shall be compensated on a lump sum basis and is broken down as follows;

Fee Summarized below:

Engineering Fee	\$11,000.00
Resident Project Representative Fee	\$ 5,000.00
Design Survey Fee	<u>\$ 2,500.00</u>
<b>Total Fee</b>	<b>\$18,500.00</b>


APPROVED:  
City of Pryor Creek

ACCEPTED:  
Infrastructure Solutions Group LLC,

By: \_\_\_\_\_  
Zac Doyle  
Mayor

By:   
Dale Burke  
President

ATTEST:  
\_\_\_\_\_

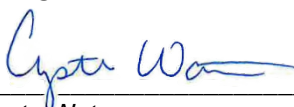ATTEST:  
  
Crysta Watson  
Project Engineer

DATE: \_\_\_\_\_



**INFRASTRUCTURE SOLUTIONS GROUP, LLC**  
Consulting Engineers

**WORK ORDER FOR PROFESSIONAL SERVICES**  
**City of Pryor Creek**  
**Project Number PRY-26-06**

This will constitute authorization by the City of Pryor Creek (Owner) for Infrastructure Solution Group LLC (Engineer) to proceed with the following described as "Project":

**Project Description: Park Street Improvements Project**

- Prepare Engineering Plans and Specifications, for the referenced project.
- Prepare bid packages, and assist owner in obtaining bids from contractors for the construction of the improvements.
- Prepare contract documents, coordinate contract execution and perform preconstruction conference.
- Provide construction management services including review and approve material submittals, shop drawings, contractors pay estimates, change order requests, and work performed by the contractor.
- Provide Resident Project Representative Services during Construction.
- Perform all work in accordance with STANDARD FORM OF AGREEMENT BETWEEN OWNER AND ENGINEER FOR PROFESSIONAL SERVICES as prepared by ENGINEERS JOINT CONTRACT DOCUMENTS COMMITTEE (EJCDC).

For performance of the services described, the Engineer shall be compensated on a lump sum basis and is broken down as follows;

Fee Summarized below:

Engineering Fee	\$21,000.00
Resident Project Representative Fee	\$ 9,000.00
Design Survey Fee	<u>\$ 2,500.00</u>
<b>Total Fee</b>	<b>\$32,500.00</b>


APPROVED:  
City of Pryor Creek


By: \_\_\_\_\_  
Zac Doyle  
Mayor

ATTEST:  
\_\_\_\_\_

DATE: \_\_\_\_\_

ACCEPTED:  
Infrastructure Solutions Group LLC,

By:   
Dale Burke  
President

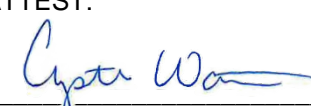ATTEST:  
  
\_\_\_\_\_  
Crysta Watson  
Project Engineer



**INFRASTRUCTURE SOLUTIONS GROUP, LLC**  
Consulting Engineers

**WORK ORDER FOR PROFESSIONAL SERVICES**  
**City of Pryor Creek**  
**Project Number PRY-26-07**

This will constitute authorization by the City of Pryor Creek (Owner) for Infrastructure Solution Group LLC (Engineer) to proceed with the following described as "Project":

**Project Description: Locke Street Alley Drainage Improvements Project**

- Prepare Engineering Plans and Specifications, for the referenced project.
- Prepare bid packages, and assist owner in obtaining bids from contractors for the construction of the improvements.
- Prepare contract documents, coordinate contract execution and perform preconstruction conference.
- Provide construction management services including review and approve material submittals, shop drawings, contractors pay estimates, change order requests, and work performed by the contractor.
- Provide Resident Project Representative Services during Construction.
- Perform all work in accordance with STANDARD FORM OF AGREEMENT BETWEEN OWNER AND ENGINEER FOR PROFESSIONAL SERVICES as prepared by ENGINEERS JOINT CONTRACT DOCUMENTS COMMITTEE (EJCDC).

For performance of the services described, the Engineer shall be compensated on a lump sum basis and is broken down as follows;

Fee Summarized below:

Engineering Fee	\$1,300.00
Resident Project Representative Fee	\$ 500.00
Design Survey Fee	<u>\$1,000.00</u>
<b>Total Fee</b>	<b>\$2,800.00</b>


APPROVED:  
City of Pryor Creek


By: \_\_\_\_\_  
Zac Doyle  
Mayor


ATTEST:  
\_\_\_\_\_

DATE: \_\_\_\_\_


ACCEPTED:  
Infrastructure Solutions Group LLC,

By:   
Dale Burke  
President

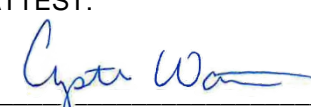ATTEST:  
  
Crysta Watson  
Project Engineer

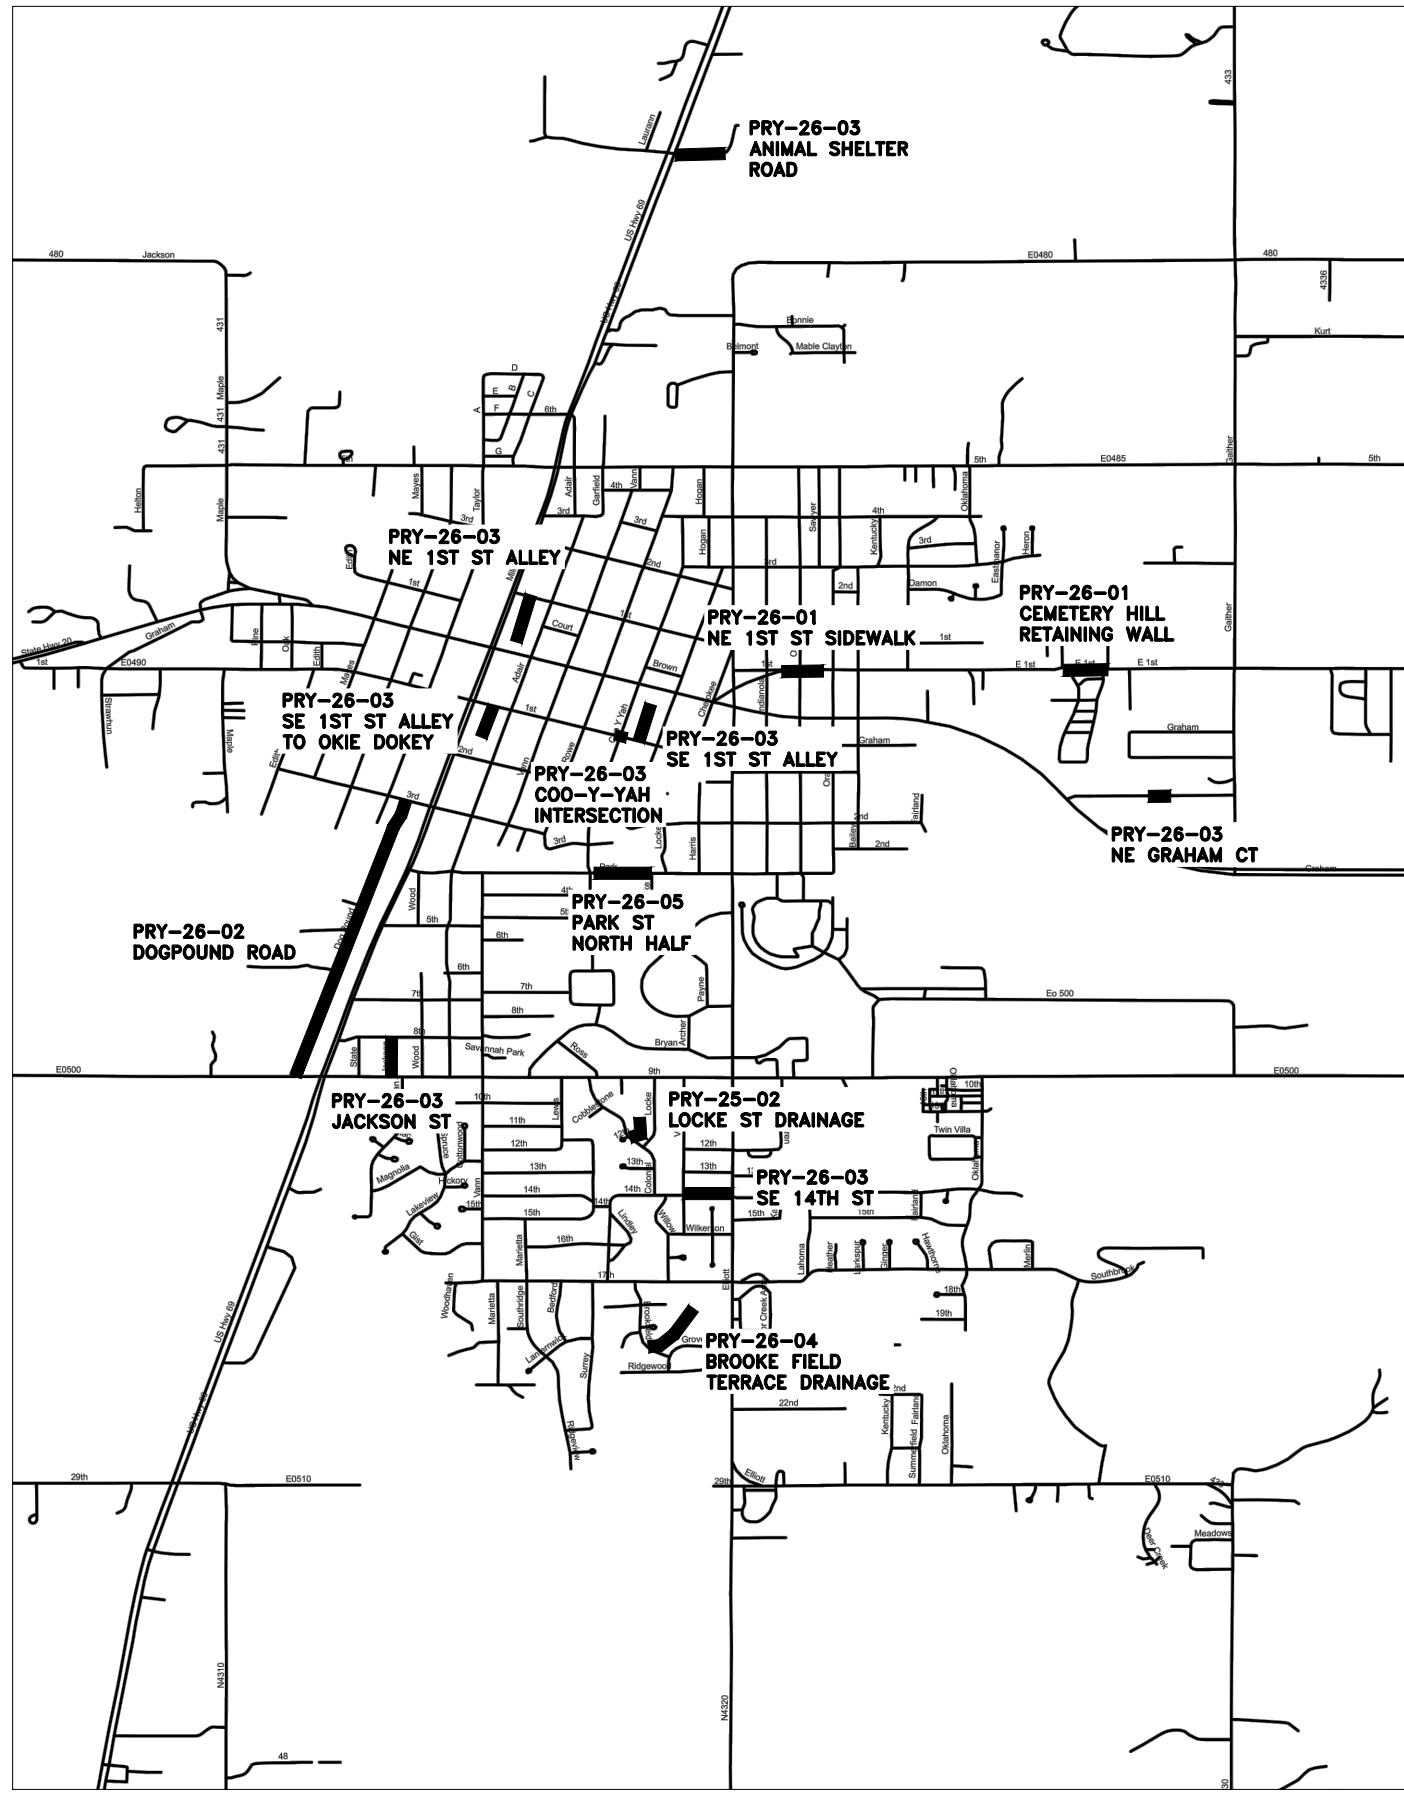

**LEGEND**

PROPOSED 2026 STREET AND DRAINAGE IMPROVEMENTS 

CITY OF PRYOR STREET MAP  
PROPOSED 2026 STREET AND DRAINAGE PROJECTS

ALL SCALES ARE BASED ON 1 INCH. IN THE EVENT THE DRAWINGS ARE PLOTTED AT 1/2 SCALE, ADJUST THE MEASUREMENTS ACCORDING TO THE FOLLOWING SCALE:

Date	Notes	By

Designed	LDB
Checked	LDB
Drawn	MGF
Approved	LDB




**INFRASTRUCTURE SOLUTIONS GROUP, LLC**  
Consulting Engineers  
3840 SOUTH 103rd EAST AVE. SUITE 227  
TULSA, OKLAHOMA (918) 664-5500

CITY OF PRYOR  
PRYOR, OKLAHOMA  
PROPOSED 2026 STREET AND DRAINAGE PROJECTS


LOCATION MAP  
EXHIBIT

Job:	PRYOR
ID:	PRYOR
Scale:	NTS
Sheet:	1 OF 1

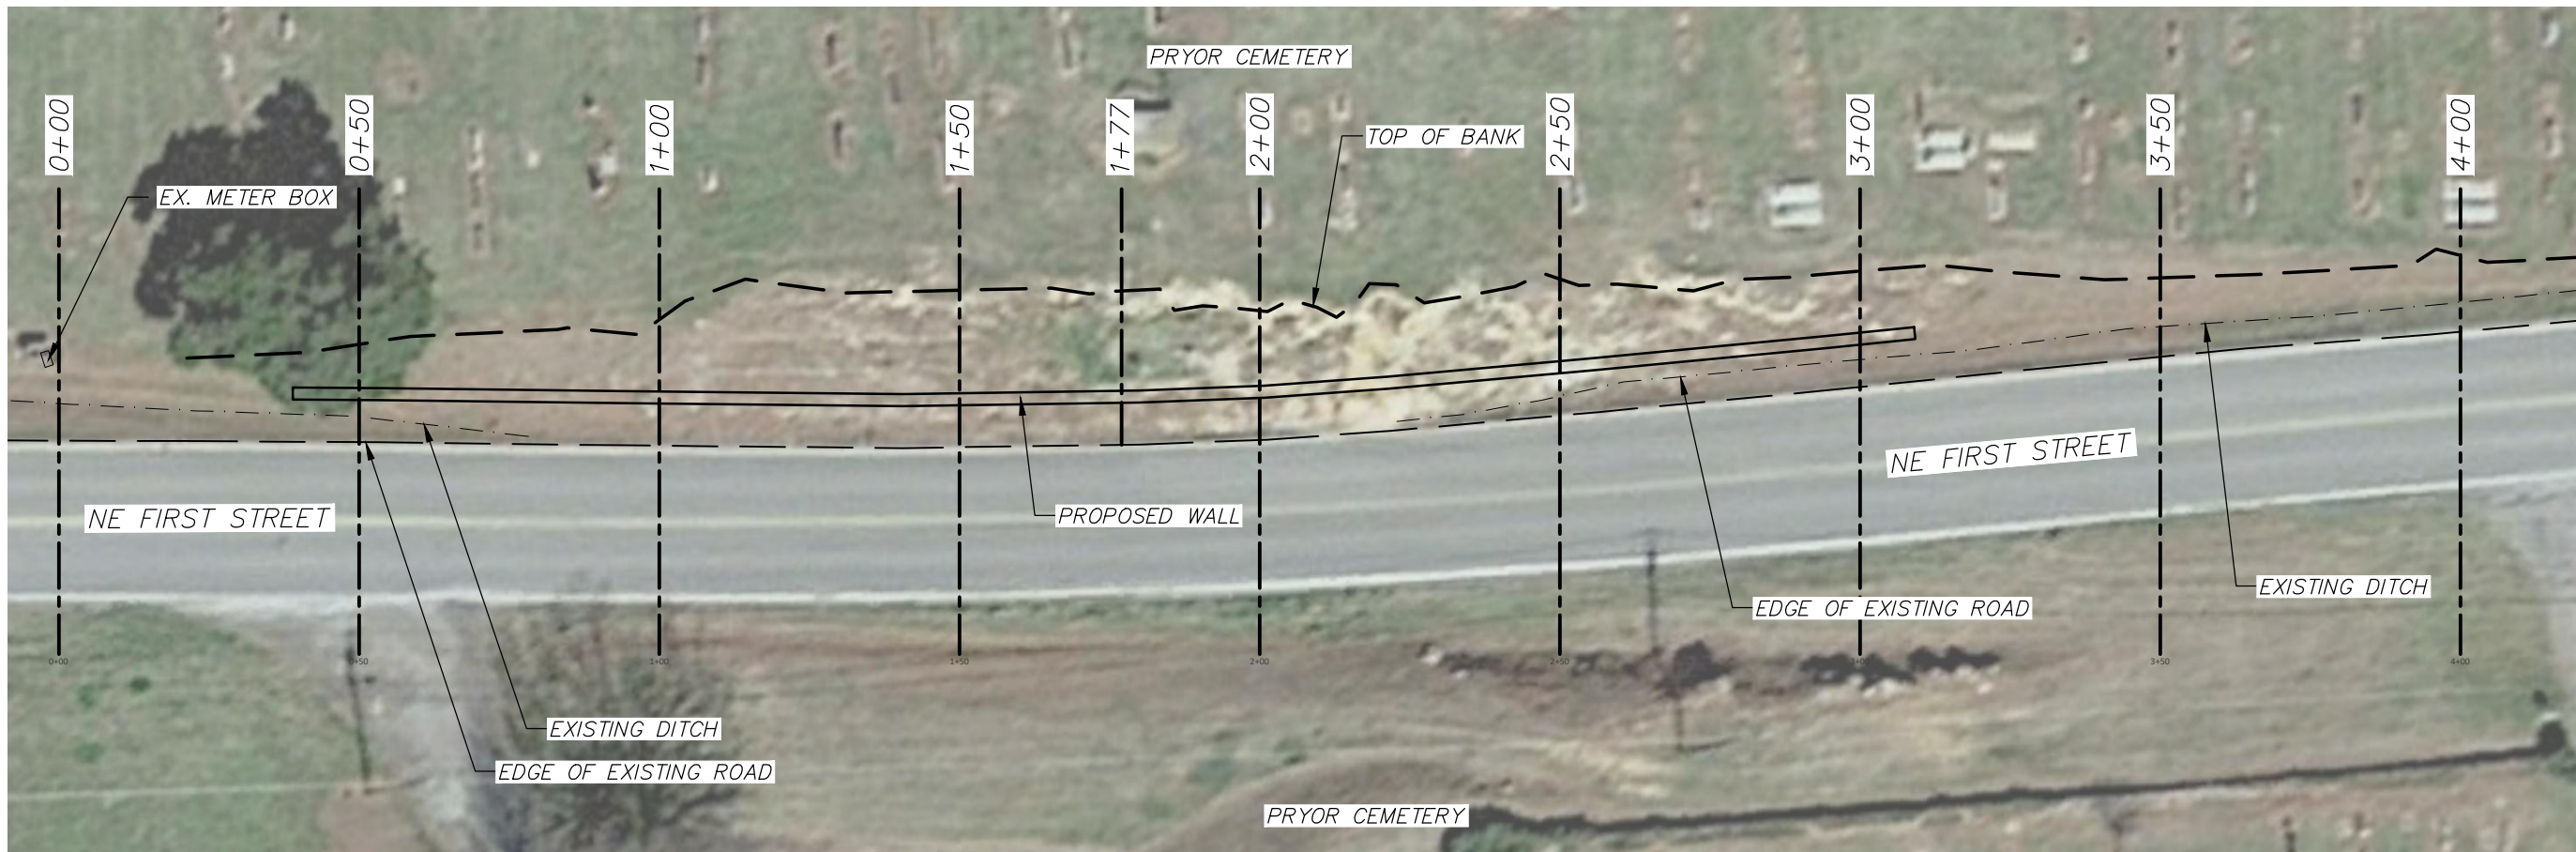


1"=6'


**BLOCK DESCRIPTION**  
 BLOCK DIMENSIONS  
 6' LONG x 3' WIDE x 2' TALL  
 TOTAL NUMBER OF BLOCKS:  
 146  
 6" PERFORATED PIPE  
 270 L.F.

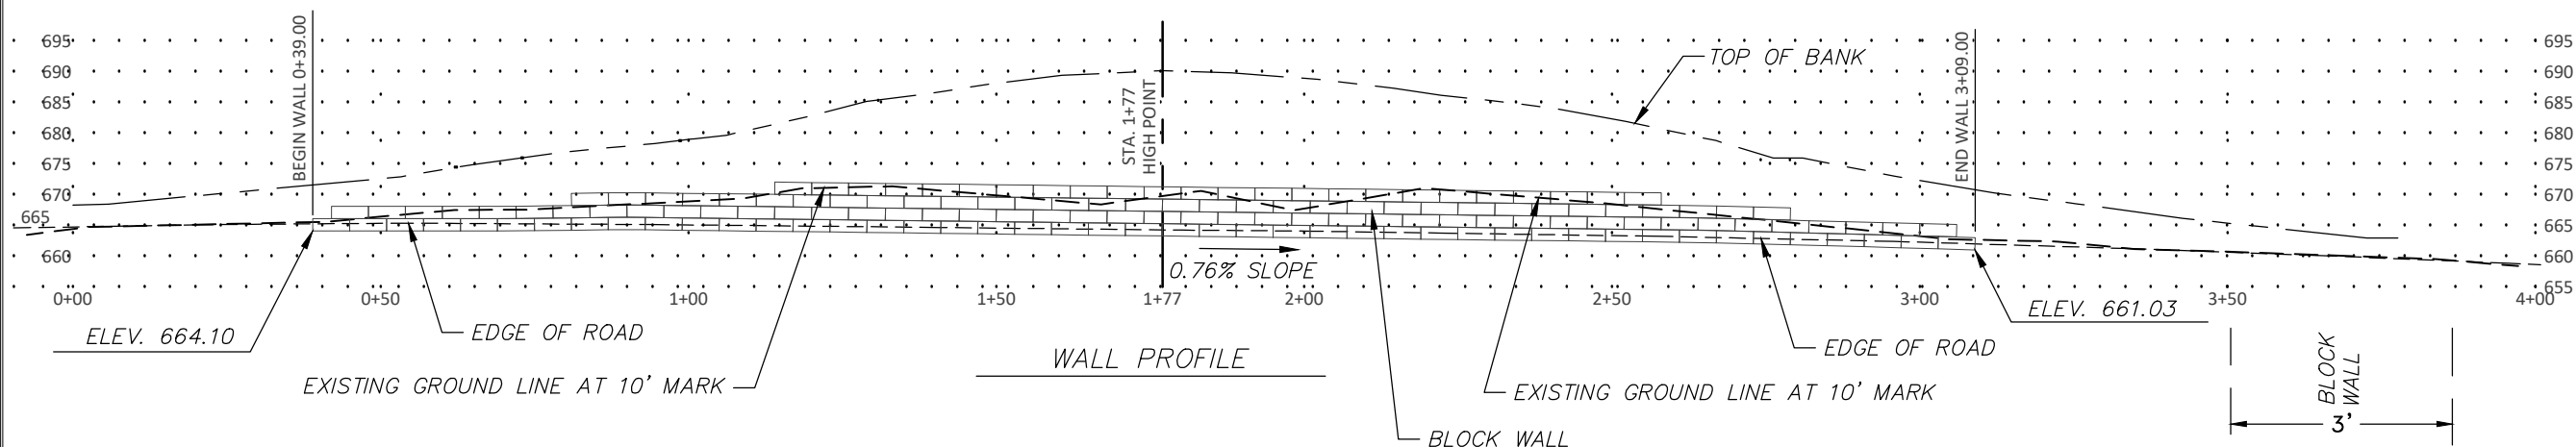

SCALE  
 1"=30' H  
 1"=3' V

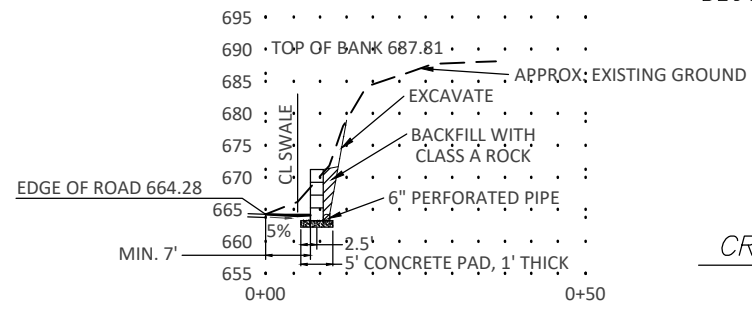

CROSS SECTION @ 1+77

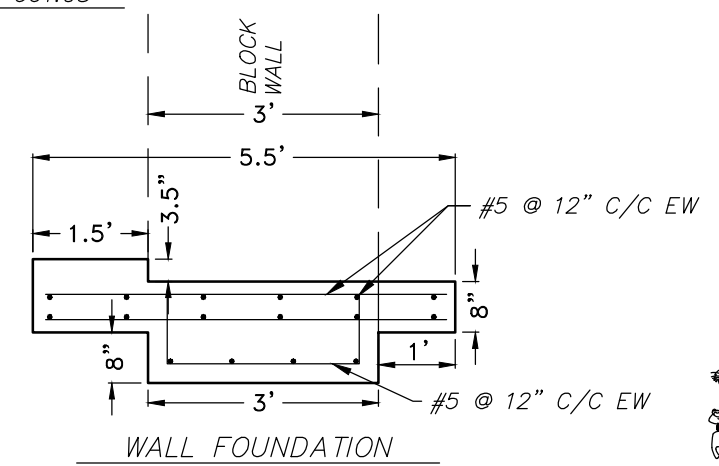

WALL FOUNDATION



12/02/25	CLIENT REVIEW	LDB
Date	Notes	By



Designed CDP  
 Checked LDB  
 Drawn CDP  
 Approved LDB



CITY OF PRYOR  
 PRYOR CREEK, OKLAHOMA  
 NE FIRST STREET WALL

SITE PLAN  
 WALL PROFILE & WALL CROSS SECTION

Job:	PRY-26-01
Scale:	AS NOTED
Sheet:	1 OF 1

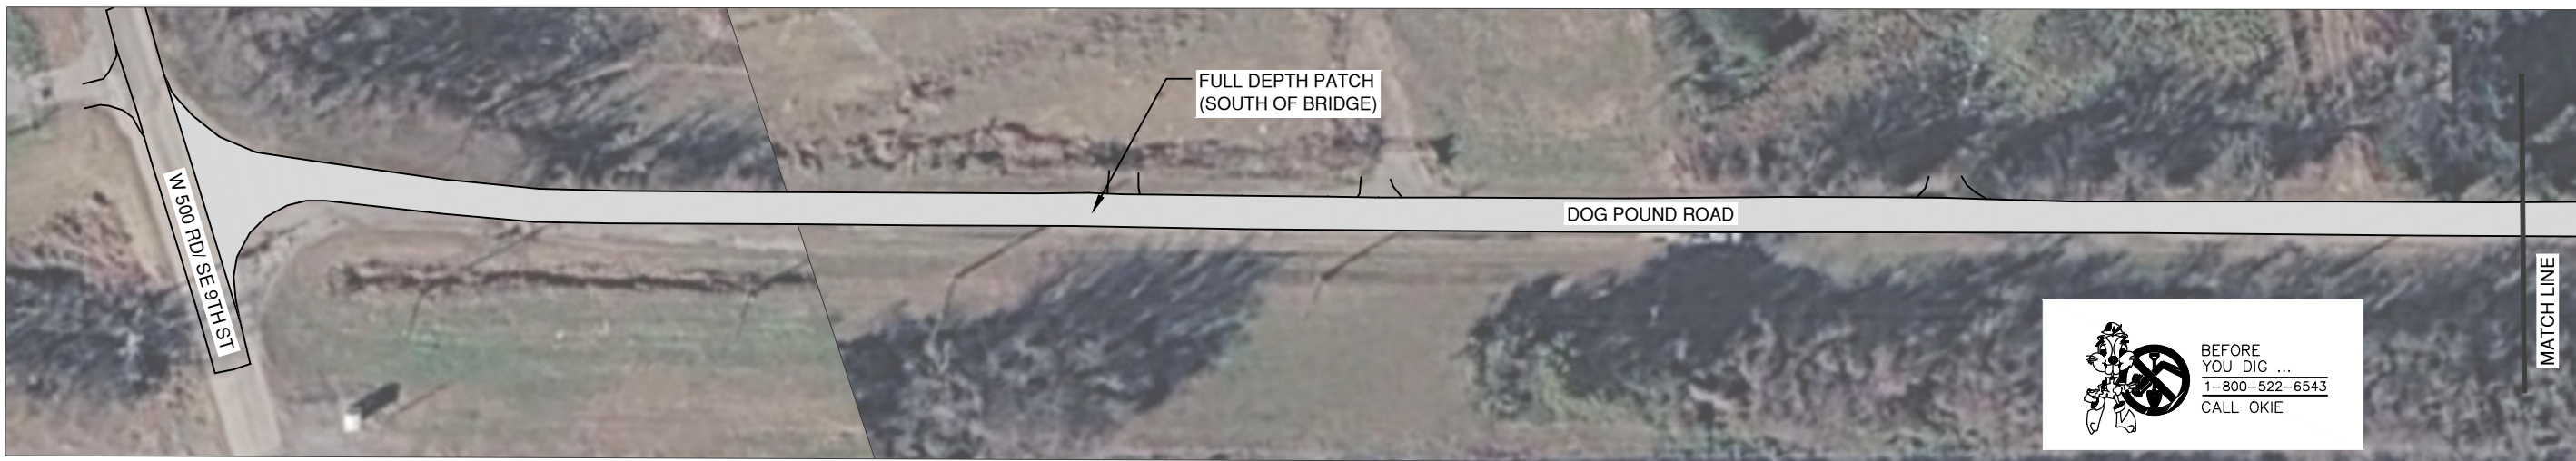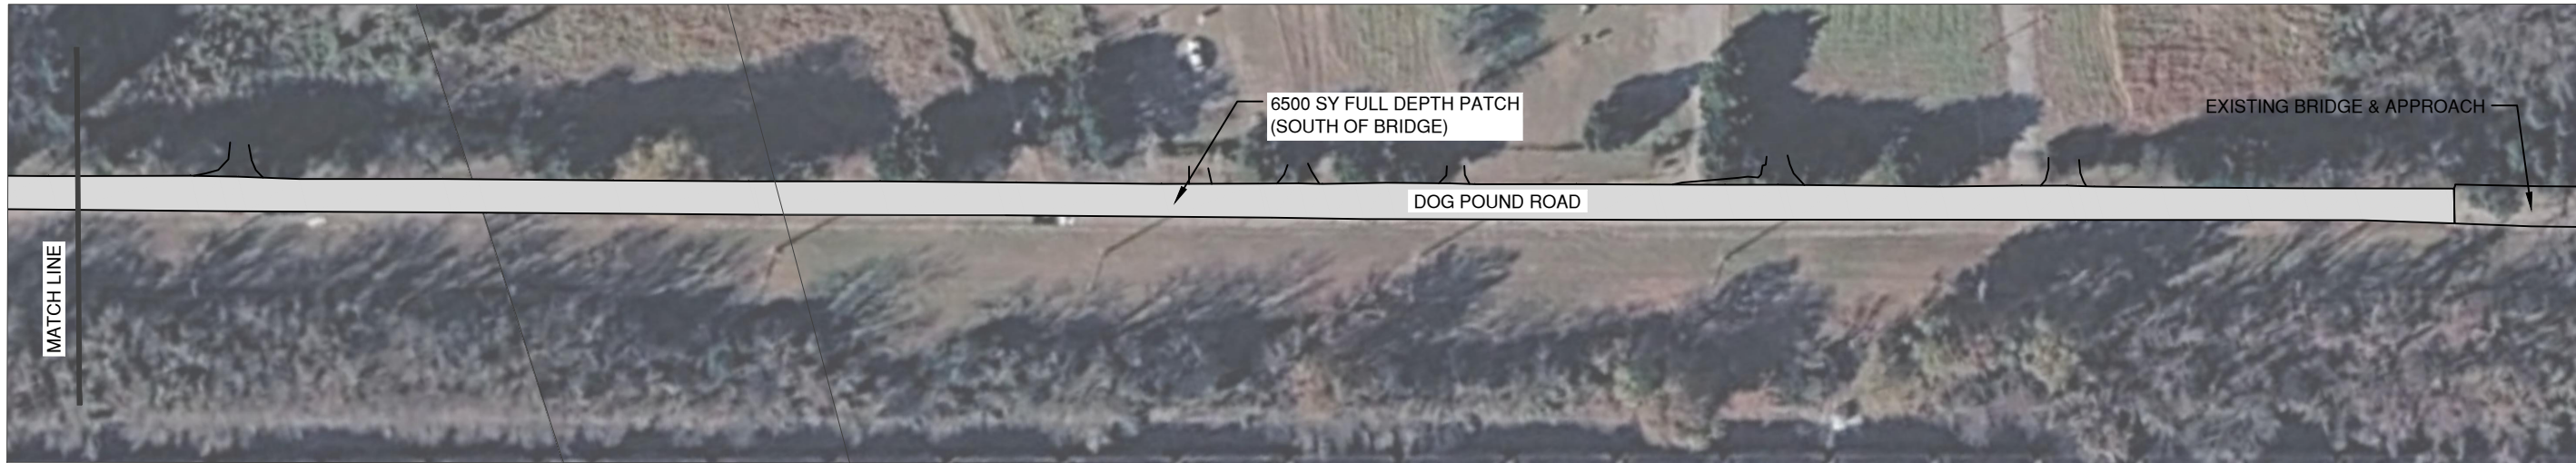

02.10.25	FOR REVIEW	LDB
Date	Notes	By


Designed	CDP
Checked	SAP
Drawn	CDP
Approved	LDB



CITY OF PRYOR CREEK  
PRYOR CREEK, OKLAHOMA  
DOG POUND ROAD IMPROVEMENTS

DOG POUND ROAD PLAN VIEW  
SW 3RD ST TO SE 9TH ST.





Job:	PRY-26-02
Scale:	1"=40'
Sheet:	1 OF 1

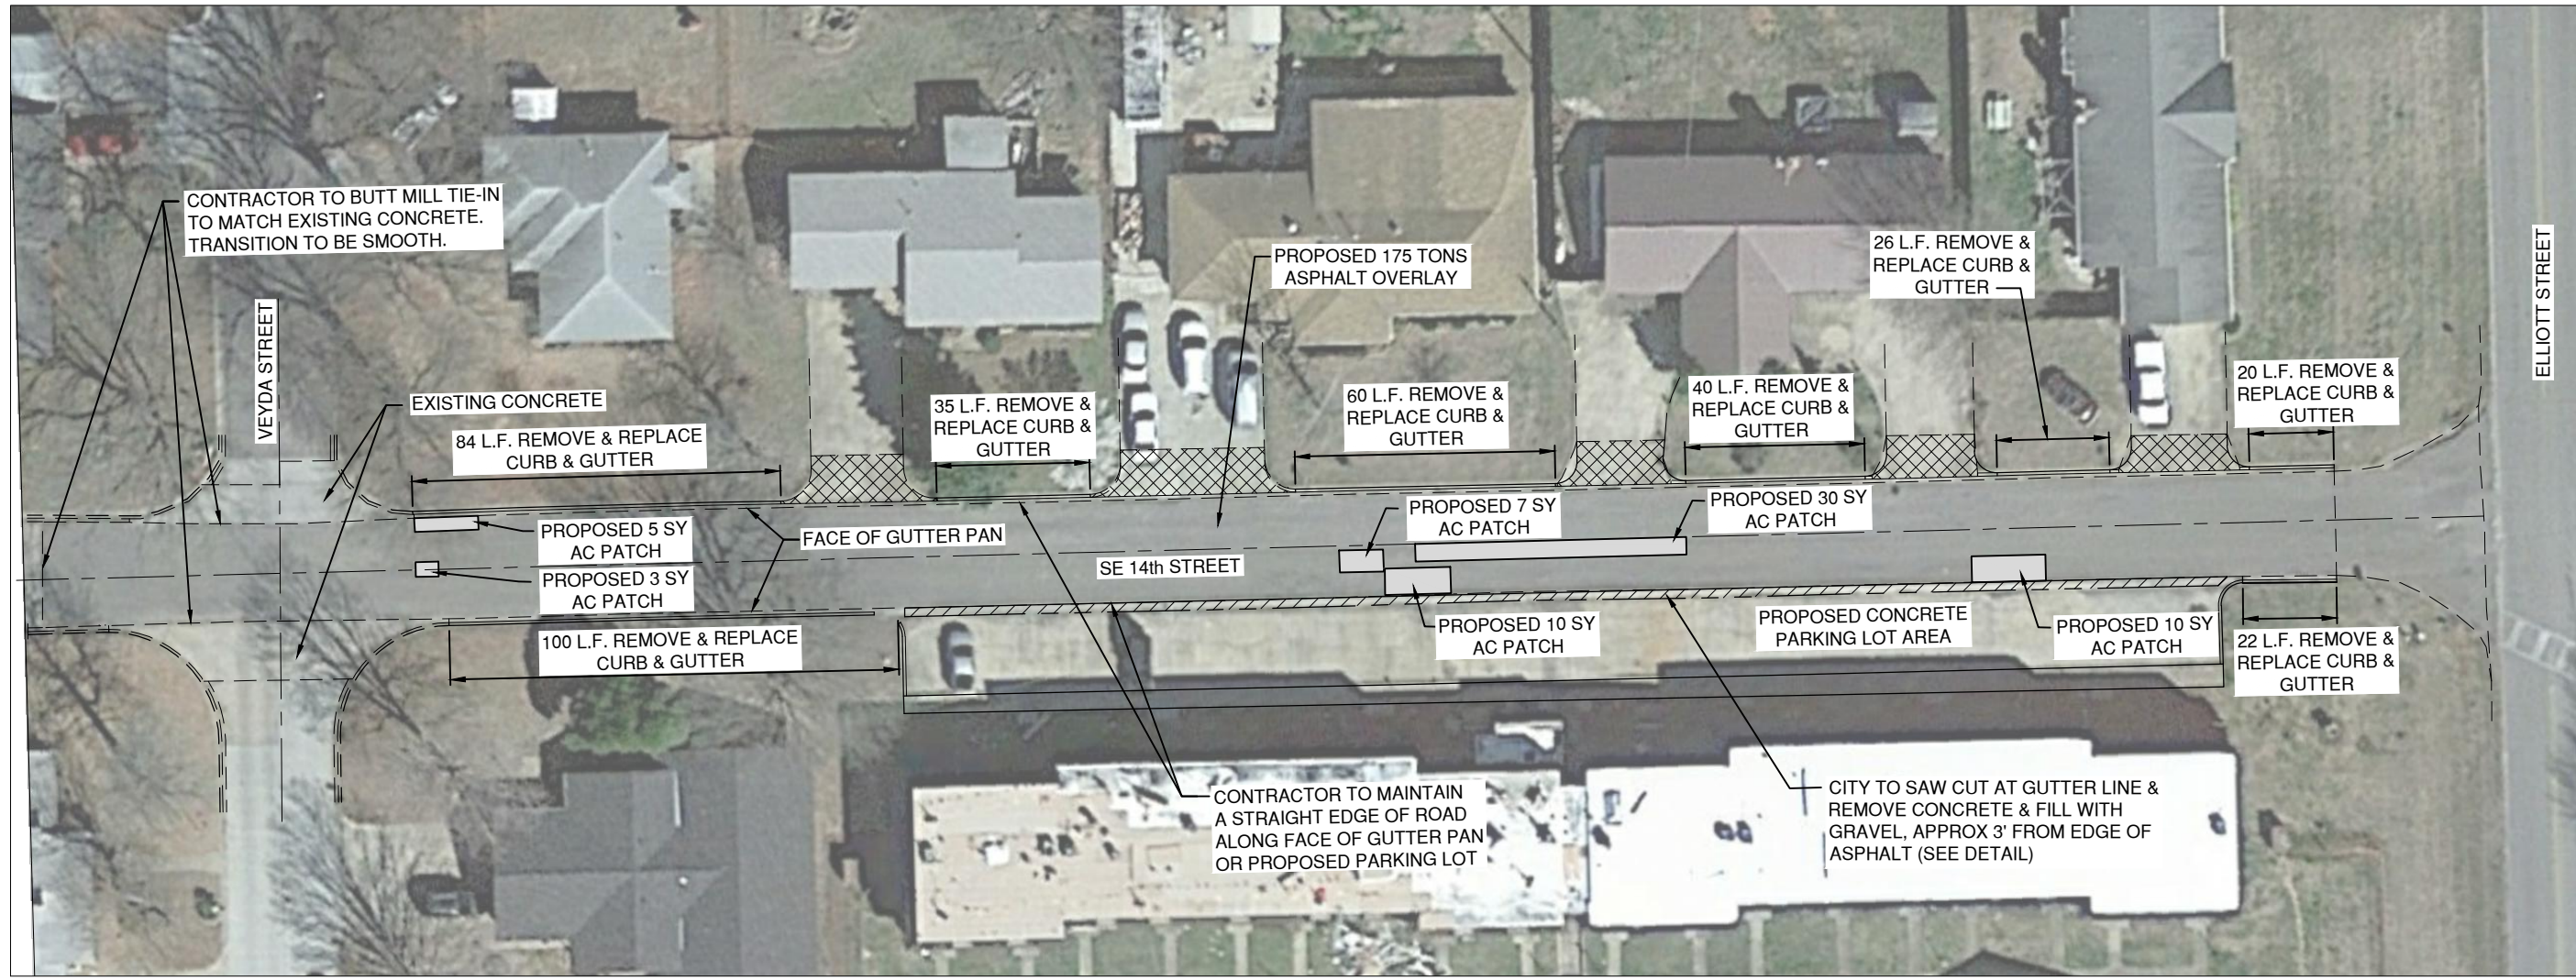

**QUANTITY**

REMOVE & REPLACE CURB & GUTTER:	387 L.F.
2" ASPHALT OVERLAY:	175 TONS
AC PATCH:	65 SY
CONCRETE DRIVEWAYS:	145 SY

- LEGEND:**
- CONCRETE DRIVEWAY
  - PARKING LOT ASPHALT
  - AC PATCH

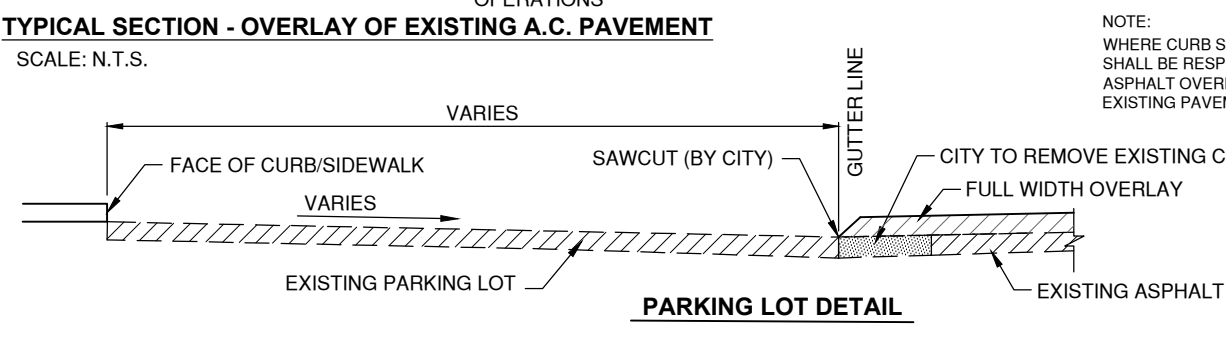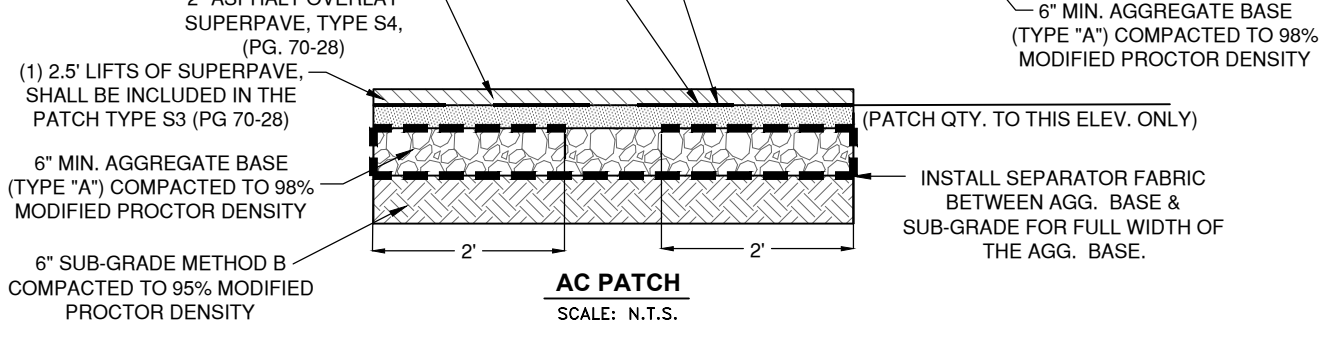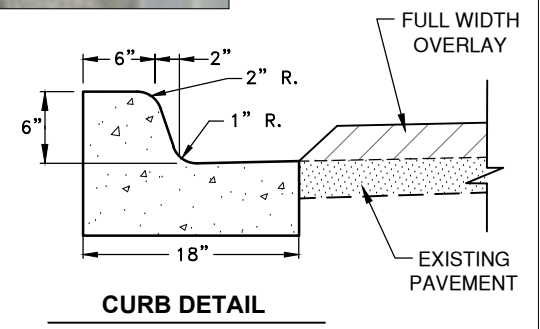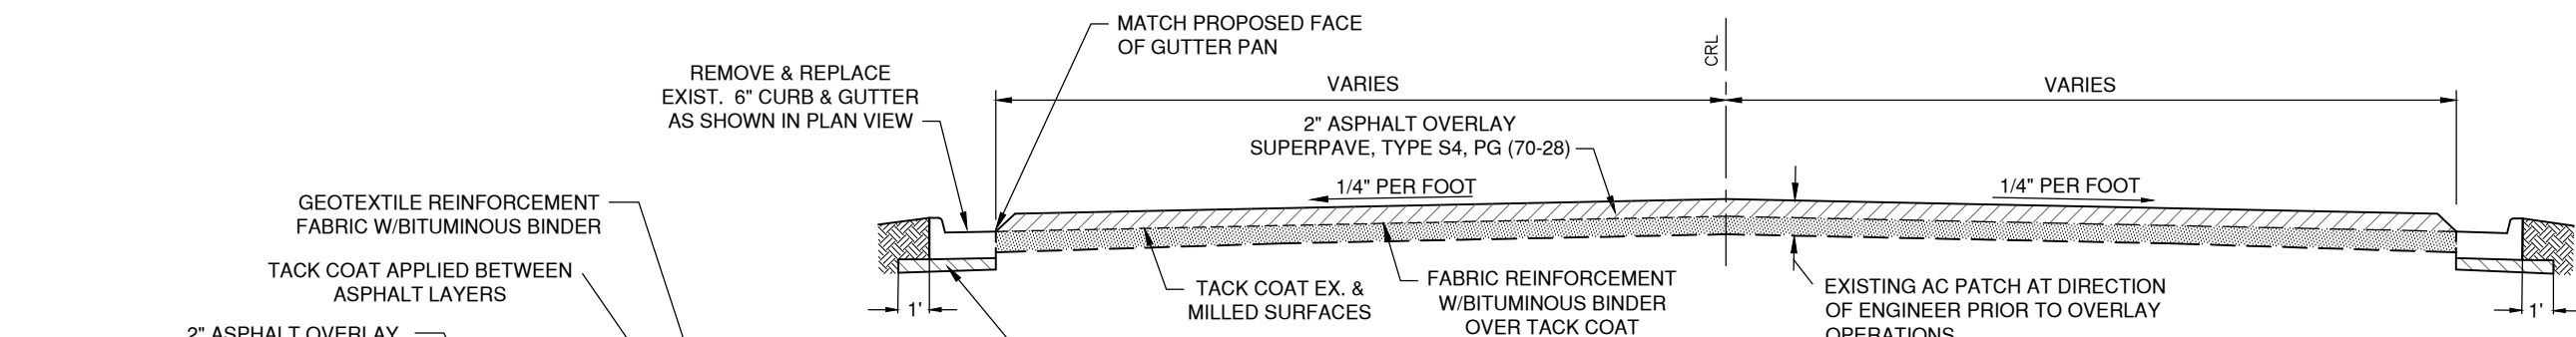

**NOTE:** WHERE CURB SECTIONS ARE TO BE REMOVED AND REPLACED, THE CONTRACTOR SHALL BE RESPONSIBLE FOR UNIFORM AND DEFINED JOINT LINES WHERE ASPHALT OVERLAYS EXIST ON CONCRETE PAVING. DAMAGED PORTIONS OF EXISTING PAVEMENT SHALL BE REPAIRED AT THE CONTRACTOR'S EXPENSE.

02.10.25	FOR REVIEW	LDB
Date	Notes	By



Designed	CDP
Checked	SAP
Drawn	CDP
Approved	LDB



**CITY OF PRYOR CREEK**  
 PRYOR CREEK, OKLAHOMA  
 2026 STREET IMPROVEMENTS

**SE 14TH STREET**  
 PLAN VIEW  
 FROM S. ELLIOTT ST. TO VEYDA ST

Job:	PRY-26-03
Scale:	1"=40'
Sheet:	1 OF 1

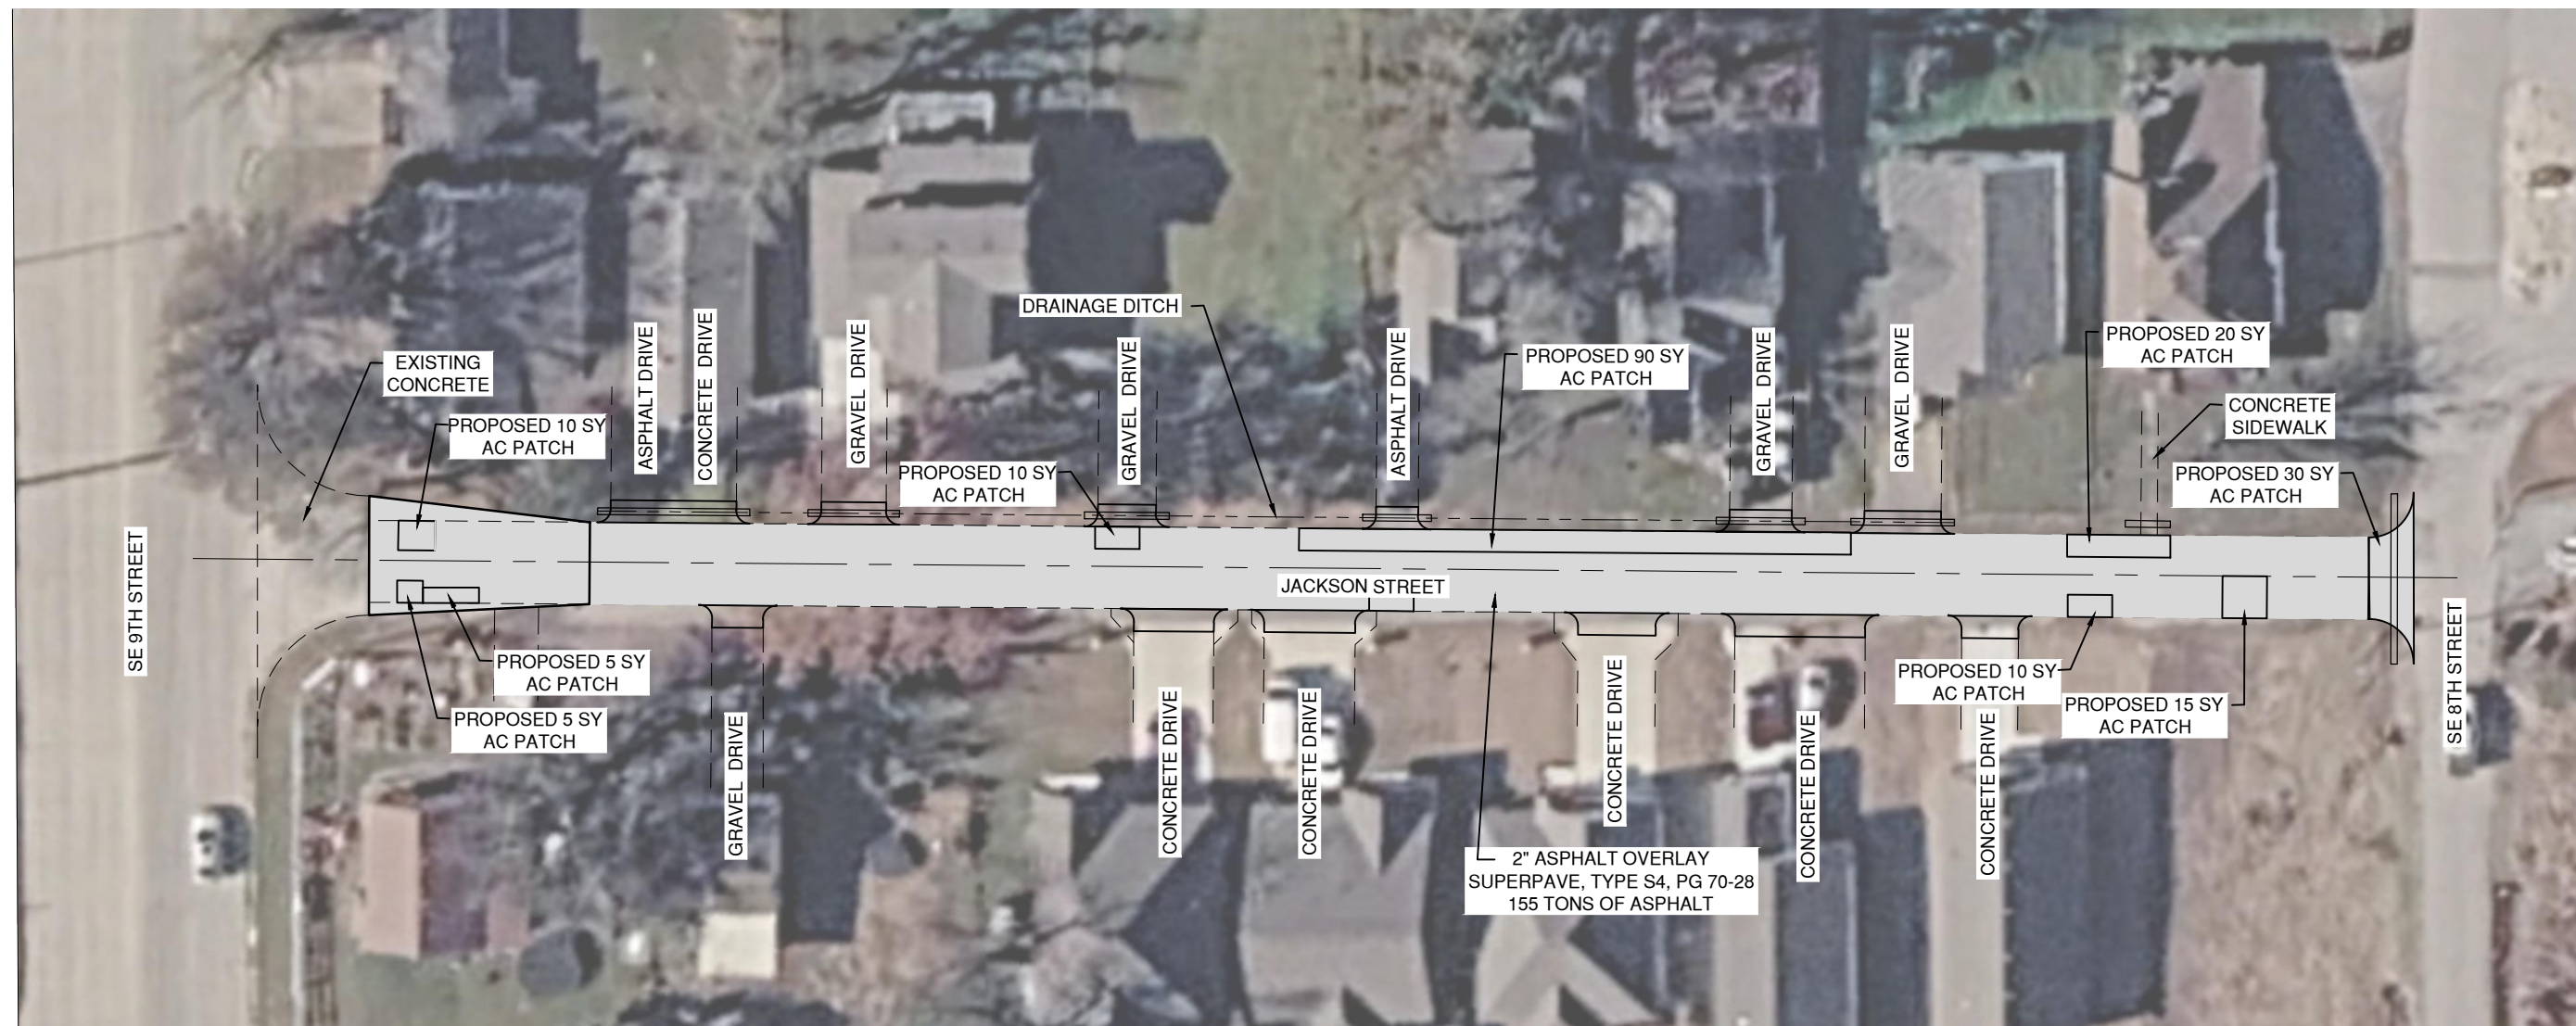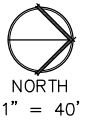

QUANTITIES:  
 AC FULL DEPTH PATCH 195 SY  
 2" S4 (PG 70-28) ASPHALT PAVEMENT 155 TONS



02.10.25	FOR REVIEW	LDB
Date	Notes	By

Designed	CDP
Checked	SAP
Drawn	CDP
Approved	LDB



CITY OF PRYOR CREEK  
 PRYOR CREEK, OKLAHOMA  
 2026 STREET IMPROVEMENTS

JACKSON STREET  
 PLAN VIEW  
 8TH TO 9TH

Job:	PRY-26-03
Scale:	1"=40'
Sheet:	1 OF 1



02.10.25	FOR REVIEW	LDB
Date	Notes	By

Designed	CDP
Checked	SAP
Drawn	CDP
Approved	LDB



CITY OF PRYOR CREEK  
 PRYOR CREEK, OKLAHOMA  
 2026 STREET IMPROVEMENTS

ALLEY PLAN VIEW  
 FROM 1ST STREET TO ALLEY

Job:	PRY-26-03
Scale:	1"=40'
Sheet:	1 OF 1



CONTRACTOR SHALL TIE-IN TO EXISTING ROADWAY, BEGIN/END. TRANSITION SHALL BE SMOOTH

PROPOSED  
50 TONS 2"-S4 (PG 70-28) ASPHALT OVERLAY &  
60 TONS 2.5"-S3 (PG 70-28) ASPHALT OVERLAY



02.10.25	FOR REVIEW	LDB
Date	Notes	By

Designed	CDP
Checked	SAP
Drawn	CDP
Approved	LDB



CITY OF PRYOR CREEK  
PRYOR CREEK, OKLAHOMA  
2026 STREET IMPROVEMENTS

ALLEY PLAN VIEW  
FROM SE 1st STREET NORTH

Job:	PRY-26-03
Scale:	1"=40'
Sheet:	1 OF 1



02/23/2026	EXHIBIT FOR REVIEW	LDB
Date	Notes	By




Designed	_____
Checked	_____
Drawn	_____
Approved	LDB



**CITY OF PRYOR CREEK**  
**PRYOR CREEK, OKLAHOMA**  
**2026 STREET IMPROVEMENTS**

**SE 1ST ST & COO Y YAH ST PLAN VIEW**

Job:	PRY-26-03
Scale:	1" = 20'
Sheet:	1 OF 1

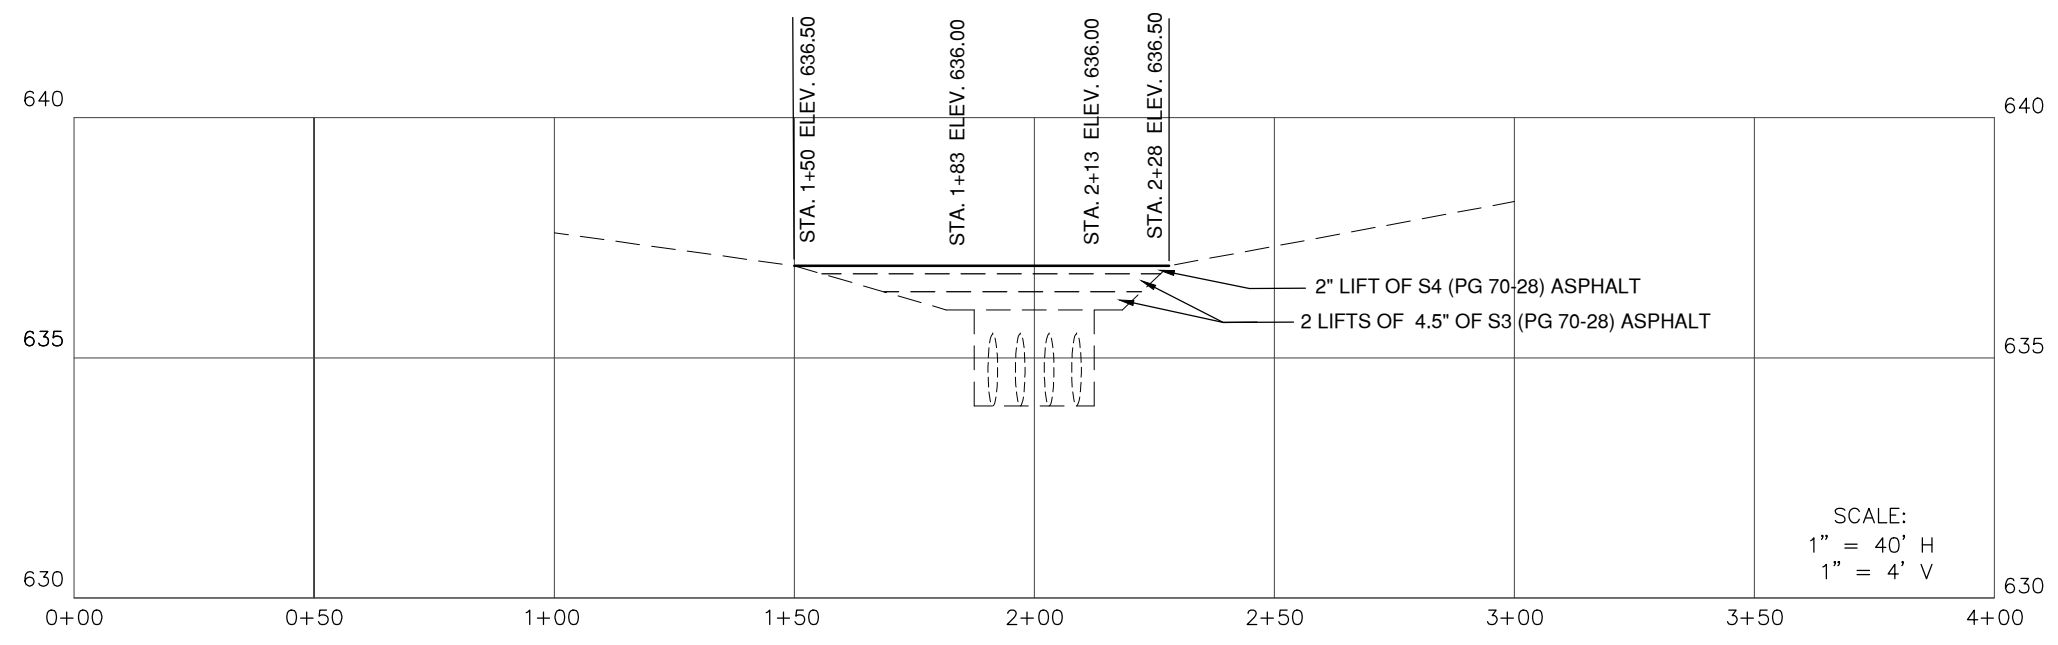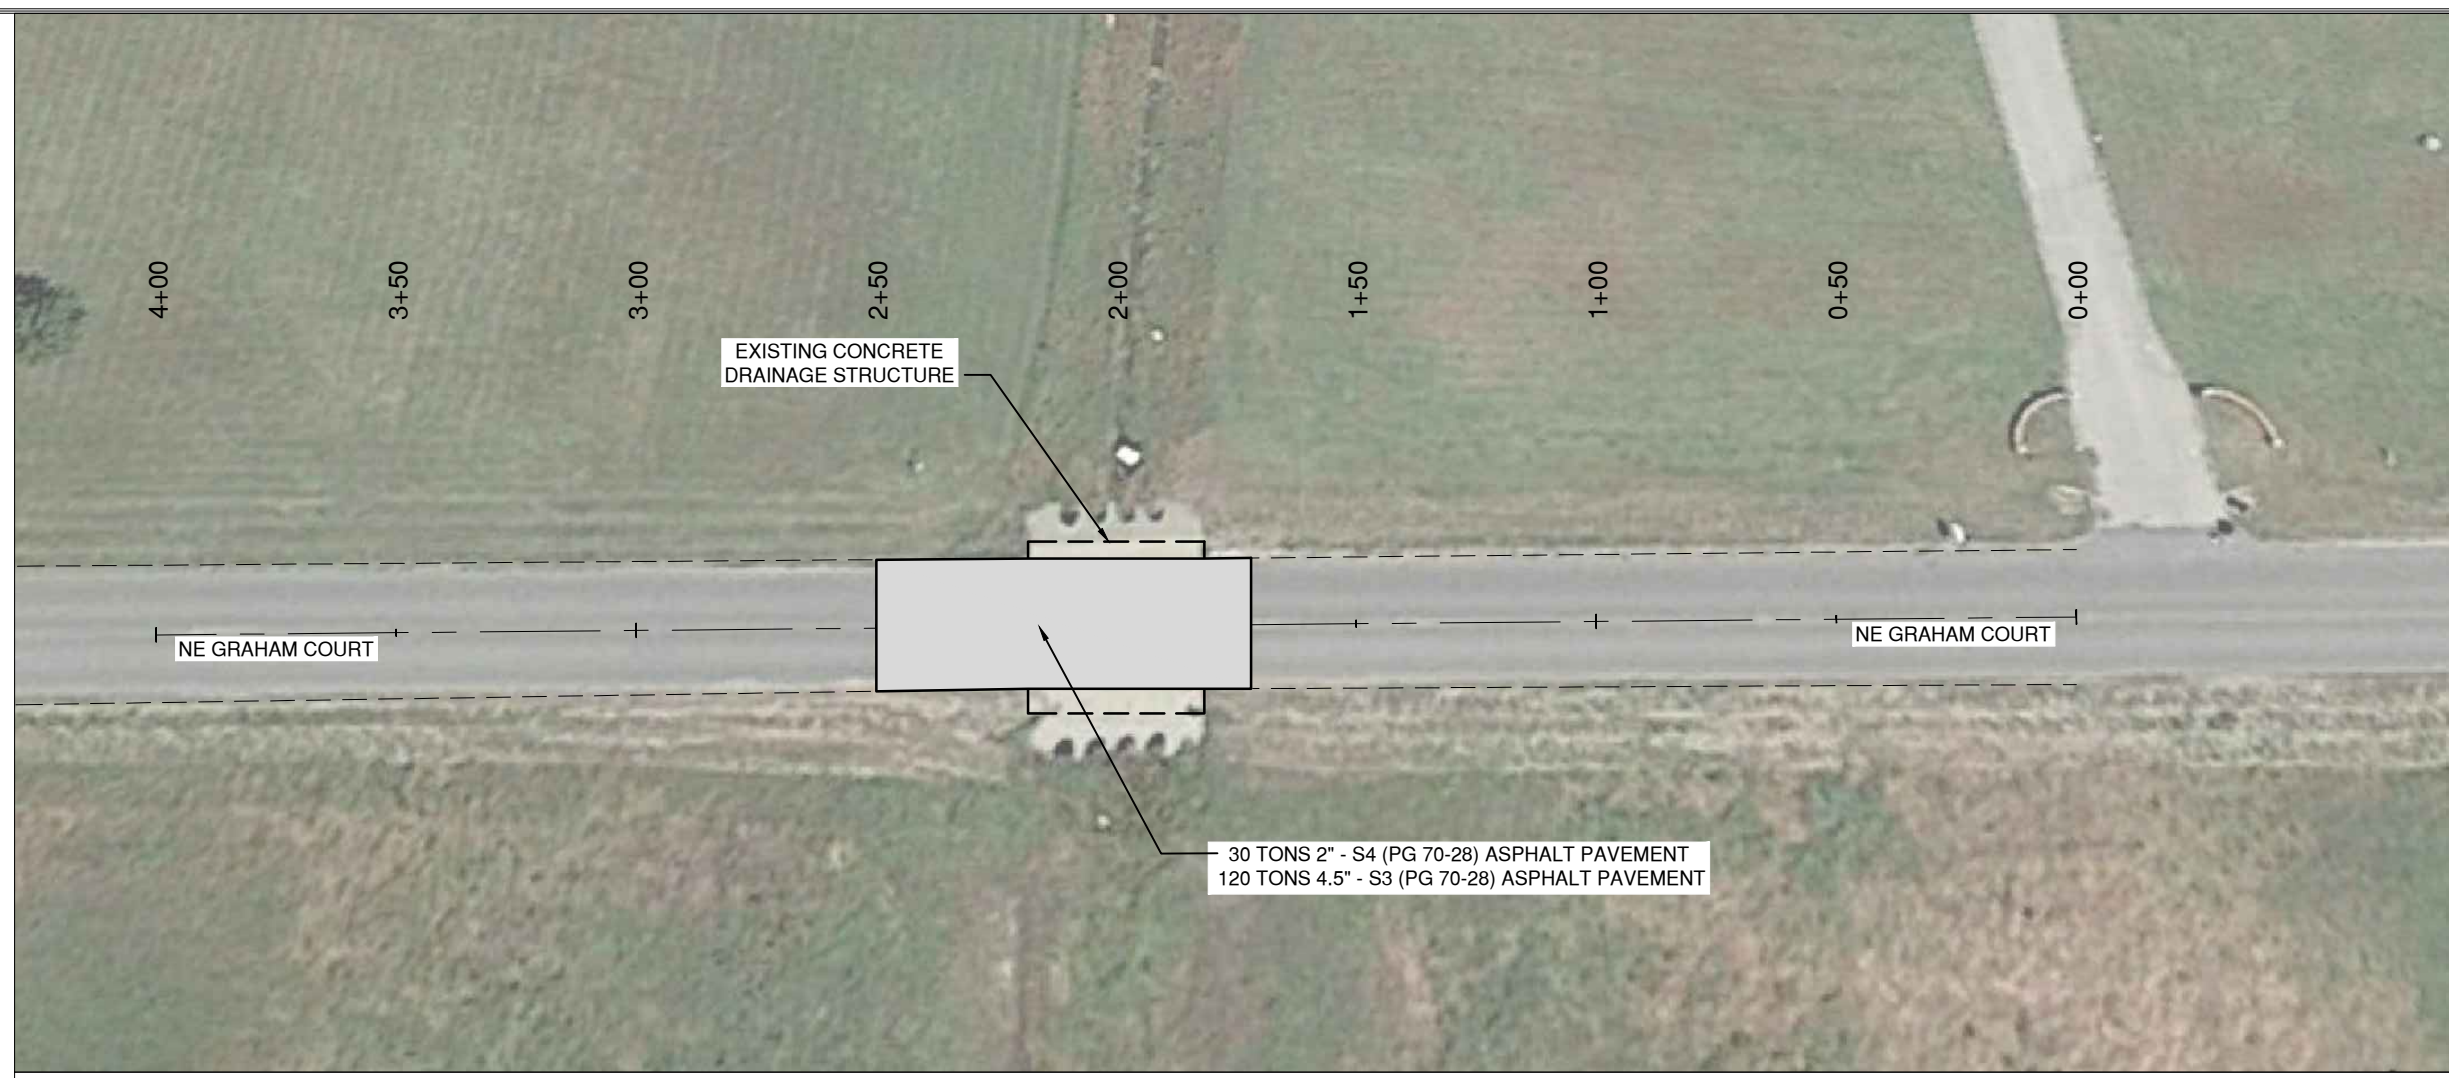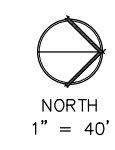

02.10.25	FOR REVIEW	LDB
Date	Notes	By


Designed	CDP
Checked	SAP
Drawn	CDP
Approved	LDB



CITY OF PRYOR CREEK  
PRYOR CREEK, OKLAHOMA  
2026 STREET IMPROVEMENTS

NE GRAHAM COURT  
PLAN VIEW

Job:	PRY-26-03
Scale:	1"=40'
Sheet:	1 OF 1

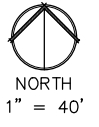

02.10.25	FOR REVIEW	LDB
Date	Notes	By

Designed	CDP
Checked	SAP
Drawn	CDP
Approved	LDB




CITY OF PRYOR CREEK  
PRYOR CREEK, OKLAHOMA  
2026 STREET IMPROVEMENTS

ANIMAL SHELTER ROAD  
PLAN VIEW

Job:	PRY-26-03
Scale:	1"=40'
Sheet:	1 OF 1



**“1” ALLEY**

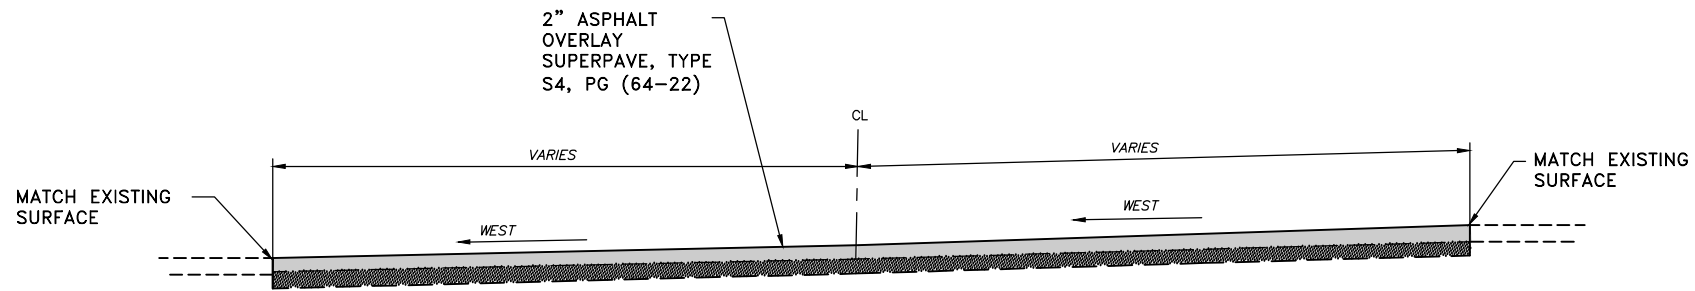

**TYPICAL SECTION ALLEY 1 – PROPOSED MILL AND OVERLAY**  
SCALE: N.T.S.

LEGEND	
EXISTING CURB/EDGE OF ROAD	—————
CONCRETE/BASE REPAIR	▒
MILL AND OVERLAY	▨

- NOTE:**
1. MILL ALL ASPHALT ABOVE EXISTING CONCRETE, APPROX. 2"
  2. CONTRACTOR SHALL CLEAN/CLEAR ALL GUTTER AND SWELLS
  3. ALL MILLINGS SHALL BE TAKEN TO THE CITY YARD AND STOCKPILED



ALL SCALES ARE BASED ON 1 INCH. IN THE EVENT THE DRAWINGS ARE PLOTTED AT 1/2 SCALE, ADJUST THE MEASUREMENTS ACCORDING TO THE FOLLOWING SCALE:

02.10.25	FOR REVIEW	LDB
Date	Notes	By


Designed	CDP
Checked	SAP
Drawn	CDP
Approved	LDB



CITY OF PRYOR CREEK  
PRYOR CREEK, OKLAHOMA  
2026 STREET IMPROVEMENTS

ALLEY PLAN VIEW  
FROM 1ST STREET TO OKIE DOKEY

Job:	PRY-26-03
Scale:	1"=40'
Sheet:	1 OF 1

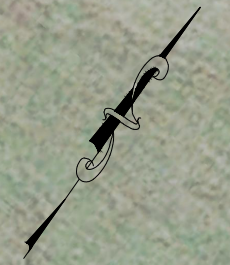

02/23/2026	EXHIBIT FOR REVIEW	LDB
Date	Notes	By


Designed	LDB
Checked	
Drawn	ELH
Approved	



**CITY OF PRYOR CREEK**  
**PRYOR CREEK, OKLAHOMA**  
**BROOKFIELD TERRACE DRAINAGE IMPROVEMENTS**

**BROOKFIELD TERRACE DRAINAGE PLAN VIEW**

Job:	PRY-26-04
Scale:	1" = 40'
Sheet:	1 OF 1

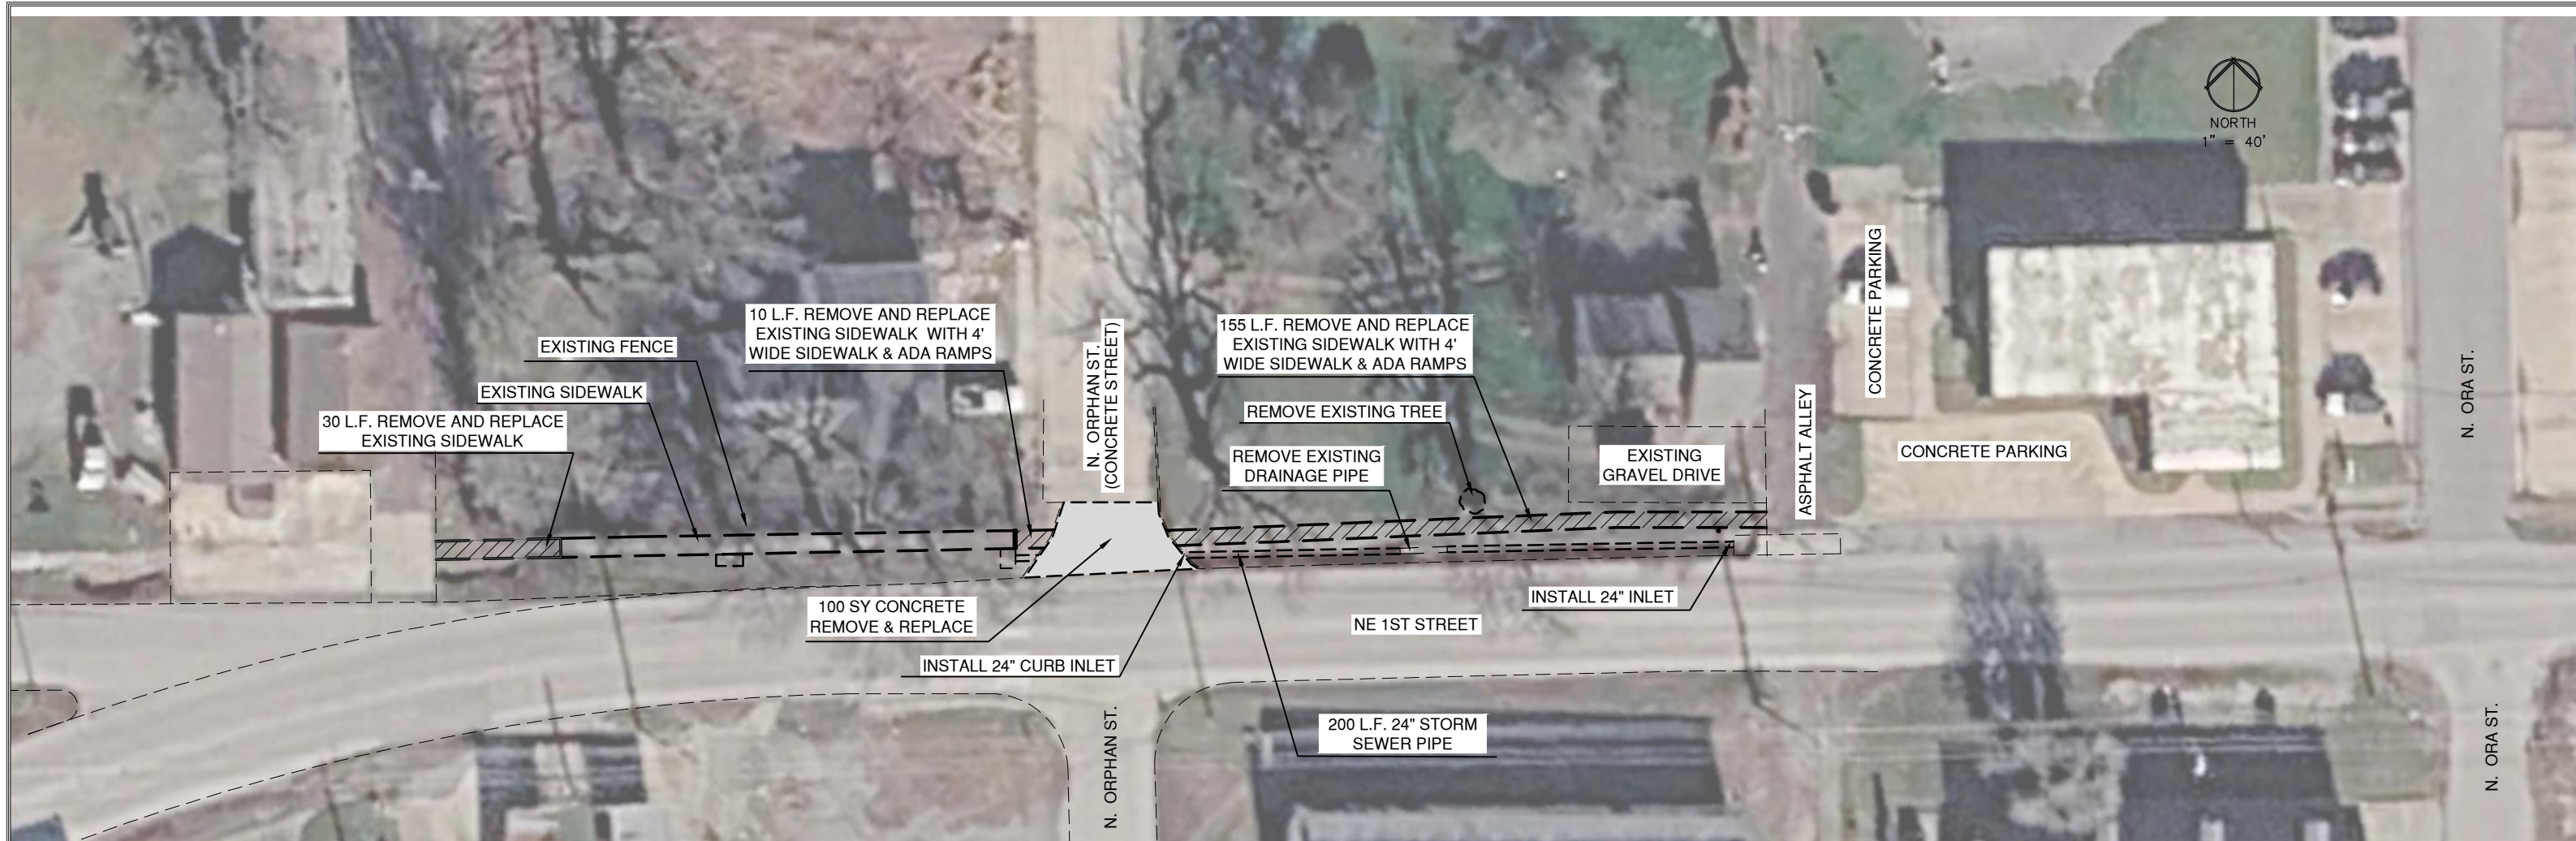

02.10.25	FOR REVIEW	LDB
Date	Notes	By




Designed	CDP
Checked	SAP
Drawn	CDP
Approved	LDB



CITY OF PRYOR CREEK  
 PRYOR CREEK, OKLAHOMA  
 NE 1st STREET SIDEWALK & DRAINAGE

NE 1st STREET  
 PLAN VIEW  
 FROM ORA TO ORPHAN

Job:	PRY-26-05
Scale:	1"=40'
Sheet:	1 OF 1

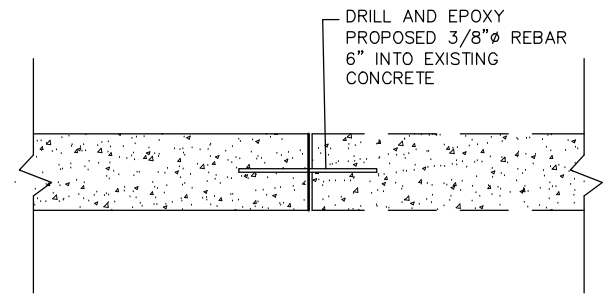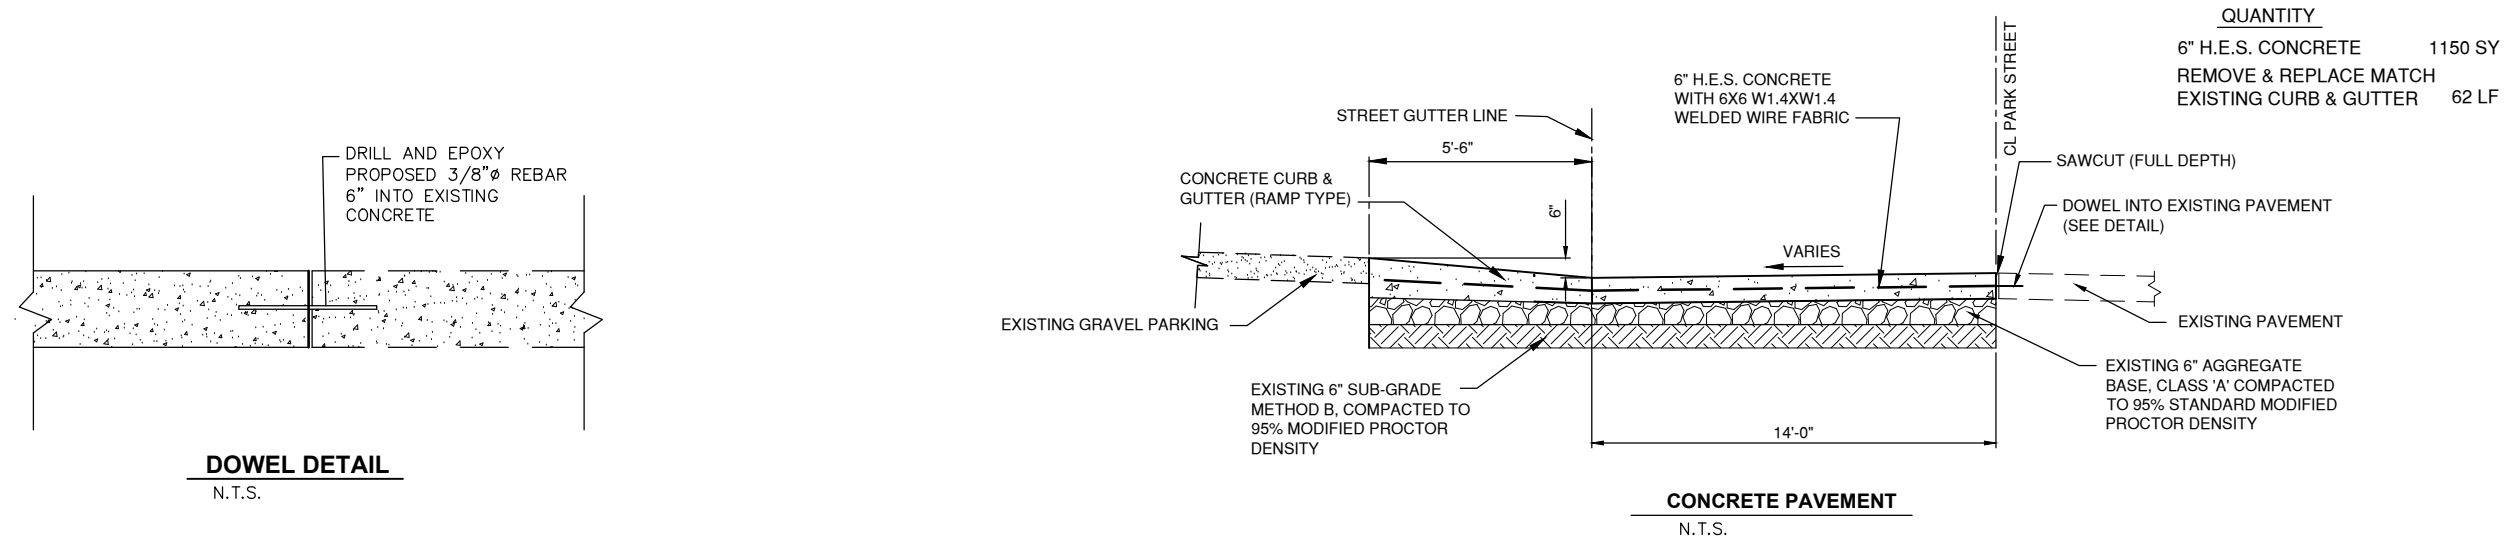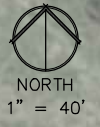

**DOWEL DETAIL**  
N.T.S.



02.10.25	FOR REVIEW	LDB
Date	Notes	By




Designed	CDP
Checked	SAP
Drawn	CDP
Approved	LDB

**INFRASTRUCTURE SOLUTIONS GROUP, LLC**  
Consulting Engineers  
3840 SOUTH 103rd EAST AVE. SUITE 227  
TULSA, OKLAHOMA (918)-664-5500

CITY OF PRYOR CREEK  
PRYOR CREEK, OKLAHOMA  
2026 STREET IMPROVEMENTS

PARK STREET (NORTH HALF)  
PLAN VIEW  
FROM S. ELLIOTT ST. TO VEYDA ST

Job:	PRY-26-06
Scale:	1"=40'
Sheet:	1 OF 1

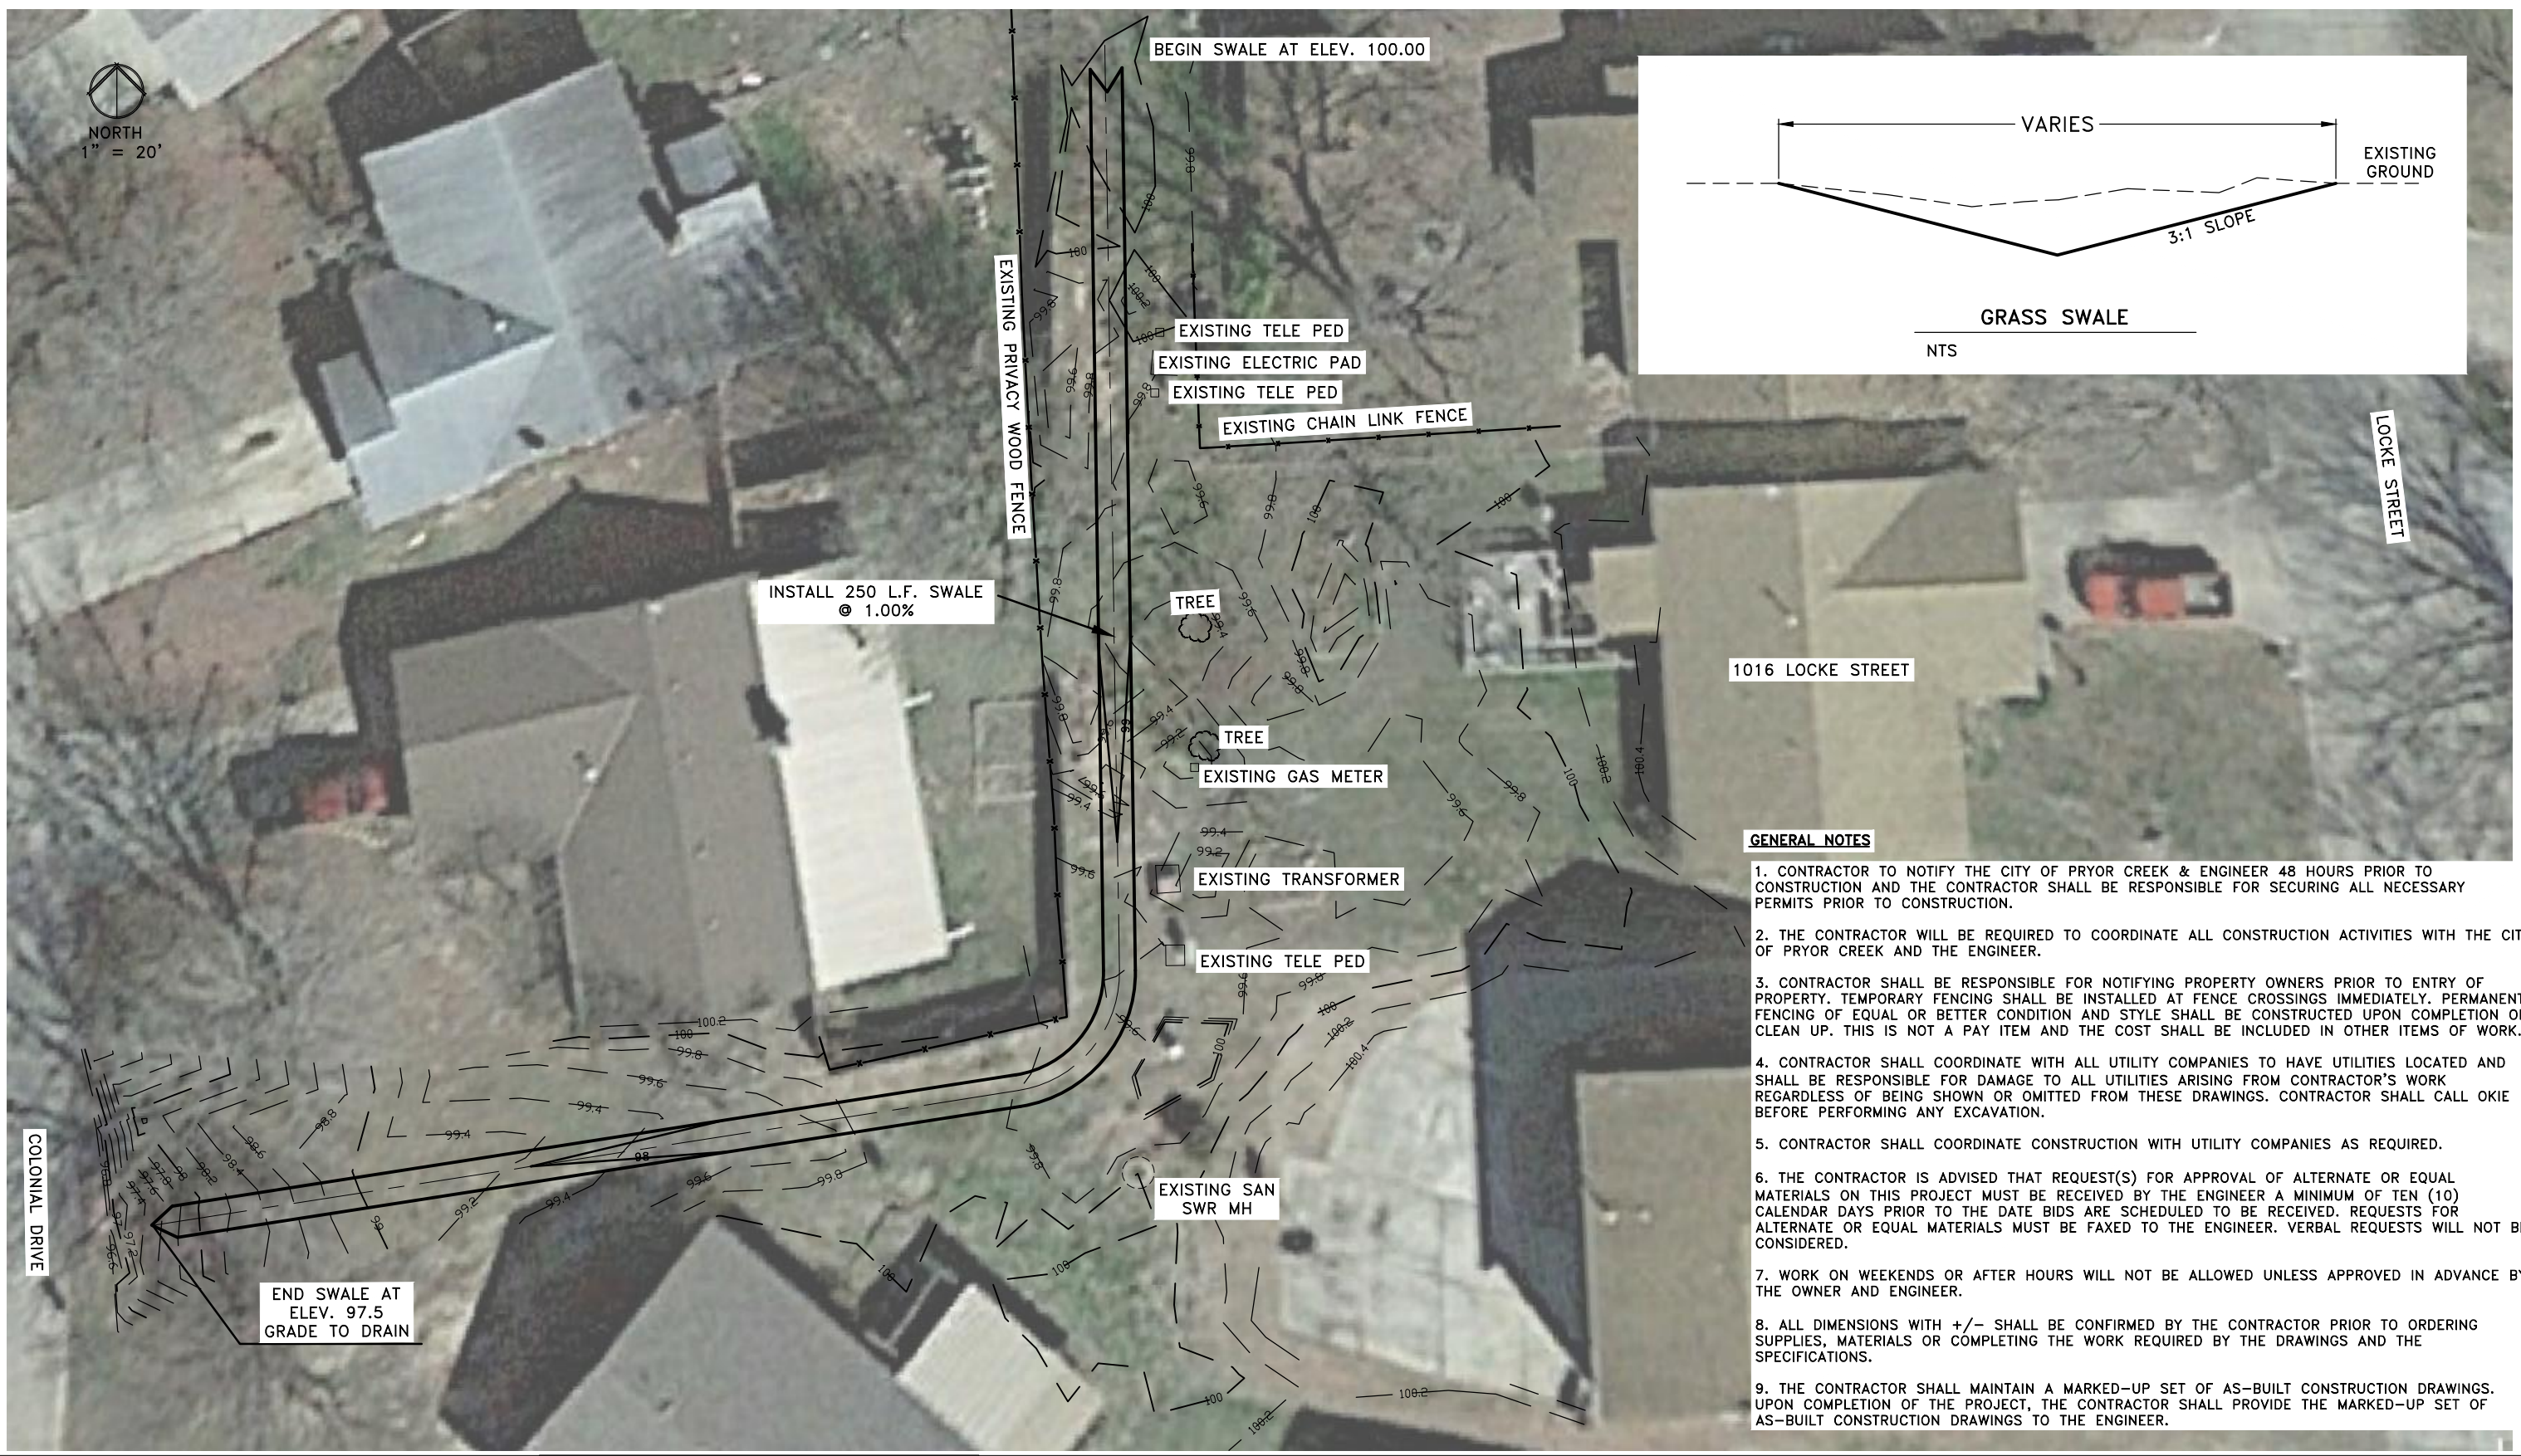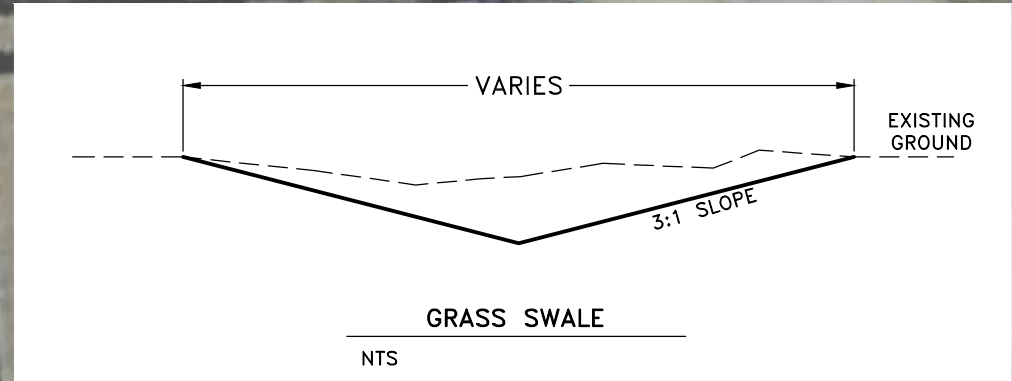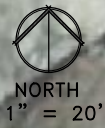

INSTALL 250 L.F. SWALE @ 1.00%

BEGIN SWALE AT ELEV. 100.00

END SWALE AT ELEV. 97.5 GRADE TO DRAIN

**GENERAL NOTES**

1. CONTRACTOR TO NOTIFY THE CITY OF PRYOR CREEK & ENGINEER 48 HOURS PRIOR TO CONSTRUCTION AND THE CONTRACTOR SHALL BE RESPONSIBLE FOR SECURING ALL NECESSARY PERMITS PRIOR TO CONSTRUCTION.
2. THE CONTRACTOR WILL BE REQUIRED TO COORDINATE ALL CONSTRUCTION ACTIVITIES WITH THE CITY OF PRYOR CREEK AND THE ENGINEER.
3. CONTRACTOR SHALL BE RESPONSIBLE FOR NOTIFYING PROPERTY OWNERS PRIOR TO ENTRY OF PROPERTY. TEMPORARY FENCING SHALL BE INSTALLED AT FENCE CROSSINGS IMMEDIATELY. PERMANENT FENCING OF EQUAL OR BETTER CONDITION AND STYLE SHALL BE CONSTRUCTED UPON COMPLETION OF CLEAN UP. THIS IS NOT A PAY ITEM AND THE COST SHALL BE INCLUDED IN OTHER ITEMS OF WORK.
4. CONTRACTOR SHALL COORDINATE WITH ALL UTILITY COMPANIES TO HAVE UTILITIES LOCATED AND SHALL BE RESPONSIBLE FOR DAMAGE TO ALL UTILITIES ARISING FROM CONTRACTOR'S WORK REGARDLESS OF BEING SHOWN OR OMITTED FROM THESE DRAWINGS. CONTRACTOR SHALL CALL OKIE BEFORE PERFORMING ANY EXCAVATION.
5. CONTRACTOR SHALL COORDINATE CONSTRUCTION WITH UTILITY COMPANIES AS REQUIRED.
6. THE CONTRACTOR IS ADVISED THAT REQUEST(S) FOR APPROVAL OF ALTERNATE OR EQUAL MATERIALS ON THIS PROJECT MUST BE RECEIVED BY THE ENGINEER A MINIMUM OF TEN (10) CALENDAR DAYS PRIOR TO THE DATE BIDS ARE SCHEDULED TO BE RECEIVED. REQUESTS FOR ALTERNATE OR EQUAL MATERIALS MUST BE FAXED TO THE ENGINEER. VERBAL REQUESTS WILL NOT BE CONSIDERED.
7. WORK ON WEEKENDS OR AFTER HOURS WILL NOT BE ALLOWED UNLESS APPROVED IN ADVANCE BY THE OWNER AND ENGINEER.
8. ALL DIMENSIONS WITH +/- SHALL BE CONFIRMED BY THE CONTRACTOR PRIOR TO ORDERING SUPPLIES, MATERIALS OR COMPLETING THE WORK REQUIRED BY THE DRAWINGS AND THE SPECIFICATIONS.
9. THE CONTRACTOR SHALL MAINTAIN A MARKED-UP SET OF AS-BUILT CONSTRUCTION DRAWINGS. UPON COMPLETION OF THE PROJECT, THE CONTRACTOR SHALL PROVIDE THE MARKED-UP SET OF AS-BUILT CONSTRUCTION DRAWINGS TO THE ENGINEER.

02/11/26	INITIAL SIGN AND SEAL	LDB
Date	Notes	By

Designed	CDP
Checked	LDB
Drawn	CDP
Approved	LDB



CITY OF PRYOR CREEK  
PRYOR CREEK, OKLAHOMA  
1016 LOCKE STREET ALLEY DRAINAGE

SITE PLAN & GENERAL NOTES

THIS DOCUMENT IS PRELIMINARY IN NATURE AND IS NOT A FINAL, SIGNED & SEALED DOCUMENT

Job:	PRY-26-07
Scale:	NTS
Sheet:	2 OF 2



**Opinion of Probable Construction Cost**

**City of Pryor Creek**

**February 22, 2026**

**Page 1 of 1**

**Projects**

**Proposed 2026 Street, Alley, Sidewalk and Drainage Improvements**

<b>Project Name</b>		<b>Total Project Cost</b>	<b>Construction Cost</b>	<b>Engineering/Survey Geotechnical Fees</b>
PRY-26-01	Cemetery Hill Retaining Wall Improvements	\$ 99,590.00	\$ 83,590.00	\$ 18,500.00
PRY-26-02	Dog Pound Road Base Rehabilitation (3rd Street to 9th Street)	\$ 368,500.00	\$ 309,500.00	\$ 59,000.00
PRY-26-03	2026 Street and Alley Improvements (14th, Jackson, 3-Alleys, 1st and Coo Y Yah, Graham, Animal Shelter)	\$ 583,850.00	\$ 511,350.00	\$ 72,500.00
PRY-26-04	Brookfield Terrace Drainage Improvements	\$ 588,750.00	\$ 523,750.00	\$ 70,000.00
PRY-26-05	Sidewalks along 1st Street with Drainage Improvements (Alley West of Ora Street past Orphan Street)	\$ 99,320.00	\$ 80,820.00	\$ 18,500.00
PRY-26-06	Park Street Improvements (North Side)	\$ 218,000.00	\$ 188,000.00	\$ 32,500.00
PRY-26-07	Locke Street Alley Drainage Improvements	\$ 12,350.00	\$ 9,550.00	\$ 2,800.00
		<b>\$ 1,970,360.00</b>	<b>\$ 1,706,560.00</b>	<b>\$ 273,800.00</b>

*The costs shown are estimated costs and represent our best judgment; these estimated costs are not guarantees that the actual costs will not vary from these estimated costs.*



**INFRASTRUCTURE SOLUTIONS GROUP, LLC**  
Consulting Engineers

**Opinion of Probable Construction Cost**

**City of Pryor**

**February 14, 2026**

**Page 1 of 1**

**Project # PRY-26-01**

**Cemetery Hill Retaining Wall Improvements**

Item	Description	Unit	Qty	Unit Price	Total Price
1	6'x3'x2' Blocks (Decorative Front, Locking)	EA	146	\$ 65.00	\$ 9,490.00
2	Installation Blocks	EA	146	\$ 50.00	\$ 7,300.00
3	Blocks Footing	LF	270	\$ 40.00	\$ 10,800.00
4	Earthwork	LS	1	\$ 15,000.00	\$ 15,000.00
5	Drainage System	LF	270	\$ 100.00	\$ 27,000.00
<b>Contingency 20%</b>					<b>\$ 14,000.00</b>
<b>Construction Total</b>					<b>\$ 83,590.00</b>
Engineering Fees					\$ 11,000.00
Resident Project Representative					\$ 5,000.00
Design Survey					\$ 2,500.00
<b>Total Project Cost</b>					<b>\$ 99,590.00</b>

*The costs shown are estimated costs and represent our best judgment; however these estimated costs are not guarantees that the actual costs will not vary from these estimated costs.*



**Opinion of Probable Construction Cost**

**City of Pryor**

**February 12, 2026**

**Page 1 of 1**

**Project # PRY-26-02**

**Dog Pound Road Base Rehabilitation (3rd Street to 9th Street)**

Item	Description	Unit	Qty	Unit Price	Total Price
1	Mobilization / Minimal Traffic Control	LS	1	\$ 15,000.00	\$ 15,000.00
2	Reclaim Existing Asphalt into Subgrade	SY	8,500	\$ 2.50	\$ 21,250.00
3	Estimated CKD Supply (~6%)	TON	200	\$ 65.00	\$ 13,000.00
4	8" Subgrade	SY	8,500	\$ 7.50	\$ 63,750.00
5	6" Aggregate Base	SY	8,500	\$ 17.00	\$ 144,500.00
Contingency ~20%					\$ 52,000.00
<b>Construction Total</b>					<b>\$ 309,500.00</b>
Engineering Fees					\$ 32,000.00
Resident Project Representative					\$ 12,000.00
Geotechnical Report					\$ 10,000.00
Design Survey					\$ 5,000.00
<b>Total Project Cost</b>					<b>\$ 368,500.00</b>

*The costs shown are estimated costs and represent our best judgment; however these estimated costs are not guarantees that the actual costs will not vary from these estimated costs.*



**Opinion of Probable Construction Cost**

**City of Pryor**

**February 14, 2026**

**Page 1 of 1**

**Project # PRY-26-03**

**2026 Street and Alley Improvements (14th, Jackson, 3-Alleys, 1st and Coo Y Yah, Graham, Animal Shelter)**

Item	Description	Unit	Qty	Unit Price	Total Price
<b>SE 14th Street (S. Elliott to Vedya Street)</b>					
1	2" Superpave S4 Overlay Course Asphalt	Ton	175	\$ 140.00	\$ 24,500.00
2	AC Full Depth Patch	SY	65	\$ 200.00	\$ 13,000.00
3	Remove and Replace Curb & Gutter	LF	387	\$ 100.00	\$ 38,700.00
4	6" Concrete Driveway Remove & Replace to ROW or Joint	SY	145	\$ 200.00	\$ 29,000.00
<b>Sub Total</b>					<b>\$ 105,200.00</b>
<b>Jackson Street (8th Street to 9th Street)</b>					
1	2" Superpave S4 Overlay/Traffic Course Asphalt	Ton	155	\$ 140.00	\$ 21,700.00
2	AC Full Depth Patch	SY	195	\$ 200.00	\$ 39,000.00
3	Drainage Improvements	LS	1	\$ 25,000.00	\$ 25,000.00
<b>Sub Total</b>					<b>\$ 85,700.00</b>
<b>Alley Improvements (Between N Mill Street and N Adair Street from NE 1st Street South Approximately 330 feet)</b>					
1	2" Superpave S4 Overlay/Traffic Course Asphalt	Ton	85	\$ 140.00	\$ 11,900.00
2	2.5" Superpave S3 Base Course Asphalt	Ton	30	\$ 140.00	\$ 4,200.00
3	4" Asphalt/Gravel Milling	SY	350	\$ 25.00	\$ 8,750.00
4	6" Aggregate Base	SY	350	\$ 40.00	\$ 14,000.00
5	Drainage Improvements	LS	1	\$ 10,000.00	\$ 10,000.00
<b>Sub Total</b>					<b>\$ 48,850.00</b>
<b>Alley Improvements (Between S Coo Y Yah Street and S Hogan Street from SE 1st Street North Approximately 250 feet)</b>					
1	2" Superpave S4 Overlay/Traffic Course Asphalt	Ton	50	\$ 140.00	\$ 7,000.00
2	2.5" Superpave S3 Base Course Asphalt	Ton	60	\$ 140.00	\$ 8,400.00
3	6" Aggregate Base	SY	520	\$ 40.00	\$ 20,800.00
4	Drainage Improvements	LS	1	\$ 35,000.00	\$ 35,000.00
<b>Sub Total</b>					<b>\$ 71,200.00</b>
<b>SE 1st Street and Coo Y Yah Street North Intersection Crossing Improvements</b>					
1	Cross Drain	SY	160	\$ 200.00	\$ 32,000.00
<b>Sub Total</b>					<b>\$ 32,000.00</b>
<b>NE Graham Court Bridge Improvements</b>					
1	2" Superpave S4 Overlay/Traffic Course Asphalt	Ton	30	\$ 140.00	\$ 4,200.00
2	4.5" Superpave S3 Base Course Asphalt (2 Lifts)	Ton	120	\$ 140.00	\$ 16,800.00
<b>Sub Total</b>					<b>\$ 21,000.00</b>
<b>Animal Shelter Access Road</b>					
1	2" Superpave S4 Overlay/Traffic Course Asphalt	Ton	100	\$ 140.00	\$ 14,000.00
2	2.5" Superpave S3 Base Course Asphalt	Ton	120	\$ 140.00	\$ 16,800.00
<b>Sub Total</b>					<b>\$ 30,800.00</b>
<b>Alley Improvements (North Half of Alley East of HWY 69 between SE 1st and SE 2nd)</b>					
1	2" Superpave S4 Overlay/Traffic Course Asphalt	Ton	45	\$ 140.00	\$ 6,300.00
2	2" Mill	SY	420	\$ 15.00	\$ 6,300.00
3	AC Full Depth Patch	SY	90	\$ 200.00	\$ 18,000.00
<b>Sub Total</b>					<b>\$ 30,600.00</b>
<b>Contingency 20%</b>					<b>\$ 86,000.00</b>
<b>Construction Total</b>					<b>\$ 511,350.00</b>
Engineering Fees					\$ 48,000.00
Resident Project Representative					\$ 17,000.00
Design Survey					\$ 7,500.00
<b>Total Project Cost</b>					<b>\$ 583,850.00</b>

*The costs shown are estimated costs and represent our best judgment; however these estimated costs are not guarantees that the actual costs will not vary from these estimated costs.*



**Opinion of Probable Construction Cost**

**City of Pryor**

**February 14, 2026**

**Page 1 of 1**

**Project # PRY-26-04**

**Brookfield Terrace Drainage Improvements**

Item	Description	Unit	Qty	Unit Price	Total Price
1	Curb inlets	EA	3	\$ 500.00	\$ 1,500.00
2	Headwall	EA	4	\$ 1,500.00	\$ 6,000.00
3	Double Row Street Drainage Culverts (Polypropylene)	LF	45	\$ 100.00	\$ 4,500.00
4	Street Drainage Culverts (Polypropylene)	LF	30	\$ 75.00	\$ 2,250.00
5	Retaining Wall	LF	500	\$ 450.00	\$ 225,000.00
6	Earthwork	LS	1	\$ 50,000.00	\$ 50,000.00
7	Mobilization	LS	1	\$ 10,000.00	\$ 10,000.00
8	Concrete Flume	LF	550	\$ 150.00	\$ 82,500.00
9	Tree and Stump Removal	EA	20	\$ 2,000.00	\$ 40,000.00
10	Septic System Relocation	EA	4	\$ 3,500.00	\$ 14,000.00
<b>Contingency 20%</b>					<b>\$ 88,000.00</b>
<b>Construction Total</b>					<b>\$523,750.00</b>
Engineering Fees					\$ 48,000.00
Resident Project Representative					\$ 17,000.00
Design Survey					\$ 5,000.00
<b>Total Project Cost</b>					<b>\$ 588,750.00</b>

*The costs shown are estimated costs and represent our best judgment; however these estimated costs are not guarantees that the actual costs will not vary from these estimated costs.*



**Opinion of Probable Construction Cost**

**City of Pryor Creek**

**February 14, 2026**


**Page 1 of 1**

**Project # PRY-26-05**

**Sidewalks along 1st Street with Drainage Improvements (Alley West of Ora Street past Orphan Street)**

<b>Item</b>	<b>Description</b>	<b>Unit</b>	<b>Qty</b>	<b>Unit Price</b>	<b>Total Price</b>
1	4' Wide 4" Concrete Sidewalk	LF	195	\$ 60.00	\$ 11,700.00
2	Grading / Earthwork for Sidewalk	LF	195	\$ 16.00	\$ 3,120.00
3	6" Concrete Intersection Paving 1st Street & Orphan Street	SY	100	\$ 175.00	\$ 17,500.00
4	ADA Compliant Ramps	EA	3	\$ 1,000.00	\$ 3,000.00
5	Tactile Walking Surface Indicator at Crosswalks	EA	4	\$ 350.00	\$ 1,400.00
6	Crosswalk Striping	LF	25	\$ 100.00	\$ 2,500.00
7	Crosswalk Signage	EA	4	\$ 400.00	\$ 1,600.00
8	24" HP Storm Pipe	LF	200	\$ 100.00	\$ 20,000.00
9	24" HP Storm Pipe Connections	EA	2	\$ 500.00	\$ 1,000.00
10	24" Area Inlets	EA	2	\$ 3,500.00	\$ 7,000.00
Contingency 20%					\$ 12,000.00
<b>Total Construction Cost</b>					<b>\$ 80,820.00</b>
Engineering Fee					\$ 11,000.00
Resident Project Representative					\$ 5,000.00
Survey Fee					\$ 2,500.00
<b>Total Project Cost</b>					<b>\$ 99,320.00</b>

*The costs shown are estimated costs and represent our best judgment; however these estimated costs are not guarantees that the actual costs will not vary from these estimated costs.*

		<b>Opinion of Probable Construction Cost</b>			
		<b>City of Pryor</b>			
		<b>February 14, 2026</b>			
		<b>Page 1 of 1</b>		<b>Project # PRY-26-06</b>	
<b>Park Street Improvements (North Side)</b>					
<b>Item</b>	<b>Description</b>	<b>Unit</b>	<b>Qty</b>	<b>Unit Price</b>	<b>Total Price</b>
1	Mobilization	LS	1	\$ 12,000.00	\$ 12,000.00
2	Traffic Control	LS	1	\$ 4,000.00	\$ 4,000.00
3	Earthwork & Demolition	SY	1,150	\$ 35.00	\$ 40,250.00
4	Concrete Curb and Gutter (Ramp Type)	LF	62	\$ 50.00	\$ 3,100.00
5	PC Concrete for Pavement (Placement)	SY	1,150	\$ 45.00	\$ 51,750.00
6	PC Concrete for Pavement	CY	170	\$ 220.00	\$ 37,400.00
7	Concrete Joint Sealing	LF	1,500	\$ 5.00	\$ 7,500.00
<b>Contingency 20%</b>					<b>\$ 32,000.00</b>
<b>Construction Total</b>					<b>\$188,000.00</b>
Engineering Fees					\$ 21,000.00
Resident Project Representative					\$ 9,000.00
Design Survey					\$ 2,500.00
<b>Total Project Cost</b>					<b>\$ 218,000.00</b>
<p><i>The costs shown are estimated costs and represent our best judgment; however these estimated costs are not guarantees that the actual costs will not vary from these estimated costs.</i></p>					



**INFRASTRUCTURE SOLUTIONS GROUP, LLC**  
Consulting Engineers

**Opinion of Probable Construction Cost**

**City of Pryor**

**February 14, 2026**

**Page 1 of 1**

**Project # PRY-26-07**

**Locke Street Alley Drainage Improvements**

Item	Description	Unit	Qty	Unit Price	Total Price
1	Earthen Flume	LF	250	\$ 25.00	\$ 6,250.00
2	Sod	SF	1,000	\$ 1.30	\$ 1,300.00
<b>Contingency 20%</b>					<b>\$ 2,000.00</b>
<b>Construction Total</b>					<b>\$ 9,550.00</b>
Engineering Fees					\$ 1,300.00
Resident Project Representative					\$ 500.00
Design Survey					\$ 1,000.00
<b>Total Project Cost</b>					<b>\$ 12,350.00</b>

*The costs shown are estimated costs and represent our best judgment; however these estimated costs are not guarantees that the actual costs will not vary from these estimated costs.*

**CITY OF PRYOR CREEK  
FY 2024-2025 PAY PLAN**

RANGE	POSITION	STEP 1 Hire Date	STEP 2 1 Year	STEP 3 4 Year	STEP 4 7 Year	
A	CUSTODIAN/MAINTENANCE LABORER LIBRARIAN	RECEPTIONIST/FRONT DESK STAFF SUPPORT	\$31,200	\$33,696	\$36,392	\$40,395
B	LIBRARIAN 1		\$33,280	\$35,942	\$38,099	\$41,528
C	ANIMAL CONTROL OFFICER B OPERATOR	LIBRARIAN 2	\$35,360	\$38,189	\$40,480	\$44,528
D	A OPERATOR DEPUTY CLERK ANIMAL CONTROL SUPERVISOR	FITNESS COORDINATOR LIBRARIAN 3 WEIGHT ROOM CORD/SUPER	\$36,400	\$39,312	\$40,885	\$46,200
E	AQUATICS COORDINATOR ASST. SUPERINTENDENT HEAVY EQUIPMENT MECHANIC	RECREATION ASST. DIRECTOR <small>*SALARIED EXEMPT REQUIRED FLSA STANDARD AT RANGE F, STEP 4</small> RECREATION OFFICE MANAGER	\$41,580	\$42,740	\$47,428	\$52,697
F	ASST. CITY CLERK <small>*SALARIED EXEMPT REQUIRED FLSA STANDARD AT STEP 4</small>	DEPARTMENT HEAD <small>*SALARIED EXEMPT REQUIRED FLSA STANDARD AT STEP 4</small>	\$47,134	\$51,503	\$54,080	\$58,656
G	RECREATION CENTER DIRECTOR		\$55,180	\$60,695	\$62,515	\$65,643
H	ASST POLICE/FIRE (NON-BARGAINING)					\$78,868
I	FIRE CHIEF					\$82,415
J	POLICE PATROLMAN		\$39,357	\$45,303	\$47,868	\$53,175
K	POLICE CORPORAL		\$40,450	\$46,567	\$49,209	\$54,630
L	POLICE SERGEANT		\$41,580	\$47,868	\$50,386	\$57,278
M	POLICE CAPTAIN					\$60,142
N	FIREFIGHTER		\$37,872	\$43,595	\$46,062	\$51,169
O	FIRE LIEUTENANT		\$38,923	\$44,809	\$47,351	\$52,569
P	FIRE CAPTAIN		\$40,010	\$46,062	\$48,487	\$56,059
Q	BUILDING INSPECTOR		\$65,138	\$66,528	\$70,579	\$74,108
R	POLICE DISPATCHER		\$37,363	\$40,316	\$43,716	\$49,218
S	GOLF ASSISTANT SUPERINTENDENT		\$37,366	\$38,412	\$42,637	\$47,327
T	GOLF EQUIPMENT MANAGER		\$34,535	\$35,503	\$39,408	\$43,744
U	POLICE DISPATCH SUPERVISOR		\$38,484	\$41,526	\$45,027	\$50,695

**Non-Classified Employees**

Part-time Library Assistant		\$10.11			
Part-time Special Projects Clerk		\$17.48			
Part-time General Facilities Maintenance		\$19.67			
Temporary positions whose primary duties are located in a climate-controlled environment and/or are primarily sedentary.				\$9.00 per hour	
Temporary positions whose primary duties are located outside and/or require physical labor				\$10.00 per hour	
Lifeguards	\$13.00 per hour				<b>Temporary Rate Charges</b>
Swim Instructors	\$11.00 per hour				Payrolling
Group Fitness Instructors	\$15.00 per hour				Staffing
Golf Temp. Fairway Mower	\$15.00 per hour				1.34%
Golf Temp. Rough Mower	\$15.00 per hour				1.39%